

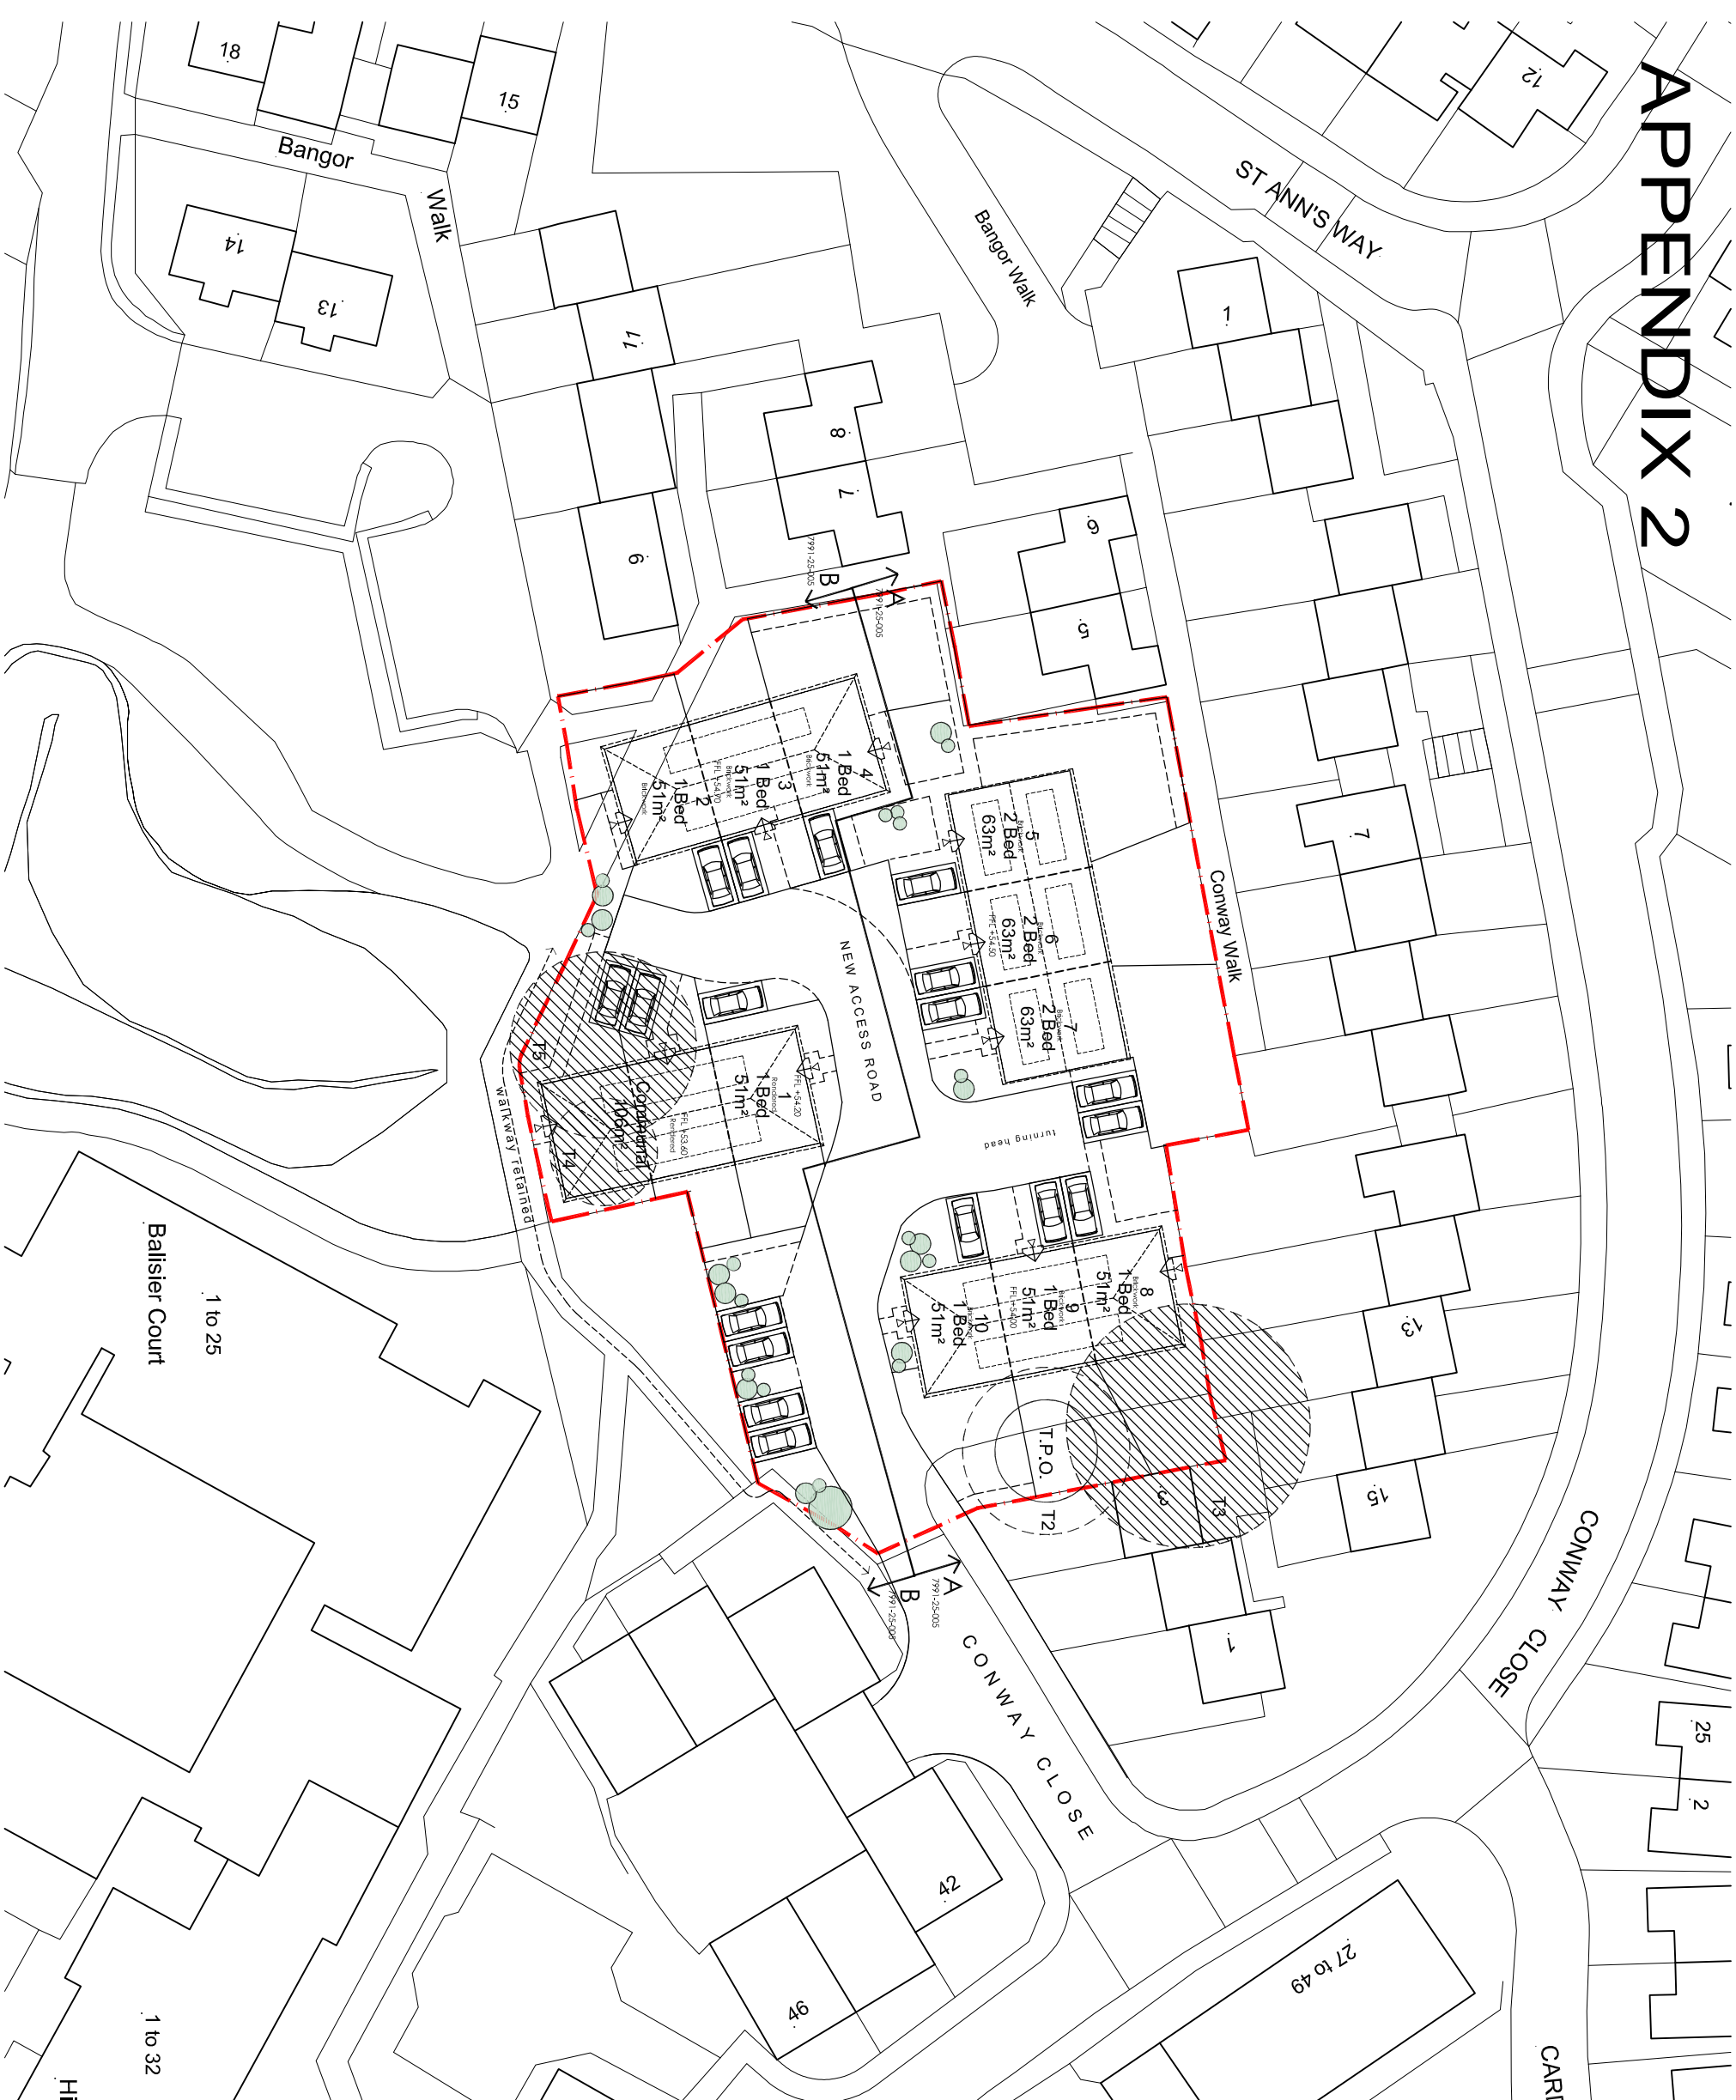


APPENDIX 2

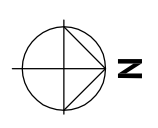

Totals - Conway Close

Communal - 106m²
 7no. 1 bed @ 51m² = 357m²
 3no. 2 bed @ 63m² = 189m²
 Total GIFA = 546m²

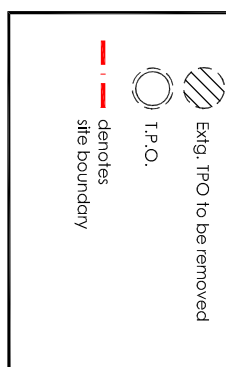

rev	date	by	description	chkd
P5	18.05.16	AJS	Road widened as a result of highway comments, site layout updated.	LH
P4	08.04.16	AJS	FL levels revised	SM
P3	24.03.16	AJS	External facade indicated on plan	SM
P2	22.03.16	LH	Planning Submission	AJS
P1	14.03.16	AJS	Design development	DG

cpmg
 ARCHITECTURE INTERIOR DESIGN VISUALISATION
 CPMG Architects Ltd, 23 Mount Gable Wellington, NZ 1
 Telephone: 01 5 929 8200 email: info@cpmg-architect.com
 www.cpmg-architect.com

Job title
NCH Residential Units

drawing title
Conway Close

Site plan as proposed

drawing status
PLANNING SUBMISSION

drawn by	date	checked by	scale
AJS	04.03.16	DG	1:500
job no.	drawing no.	revision	media
7991	70-004	P5	A3

© Copyright of CPMG Architects Limited 2016. All rights reserved.
 No part of this publication may be reproduced, stored in any retrieval system or transmitted in any form or by any means without prior permission of CPMG Architects Limited.
 Do not scale from drawing, use figured dimensions only. All dimensions to be checked on site.
 ISO 9001 QUALITY MANAGEMENT 14001 ENVIRONMENTAL MANAGEMENT
 Printed: 18 May 2016 15:51:47