


LOXLEY HOUSE
WEST ELEVATION - TRENT STREET



Drawing No. 300811-430-SKE-D300-TIS-LNX-000-53072

Rev	Date	Description	Drawn by	Checked by	Approved by
P01	22/07/13	Final Issue	TNH	DE	VD

Project Name	NET PHASE TWO	Scale at A3	1:250
Project Title	Standard Interface Drawings / TIS Radio System Pack	Status	Preliminary
Rev	Line 1 / A - Loxley House Proposed Communication GA - South Elevation - Station Street	Rev	P01

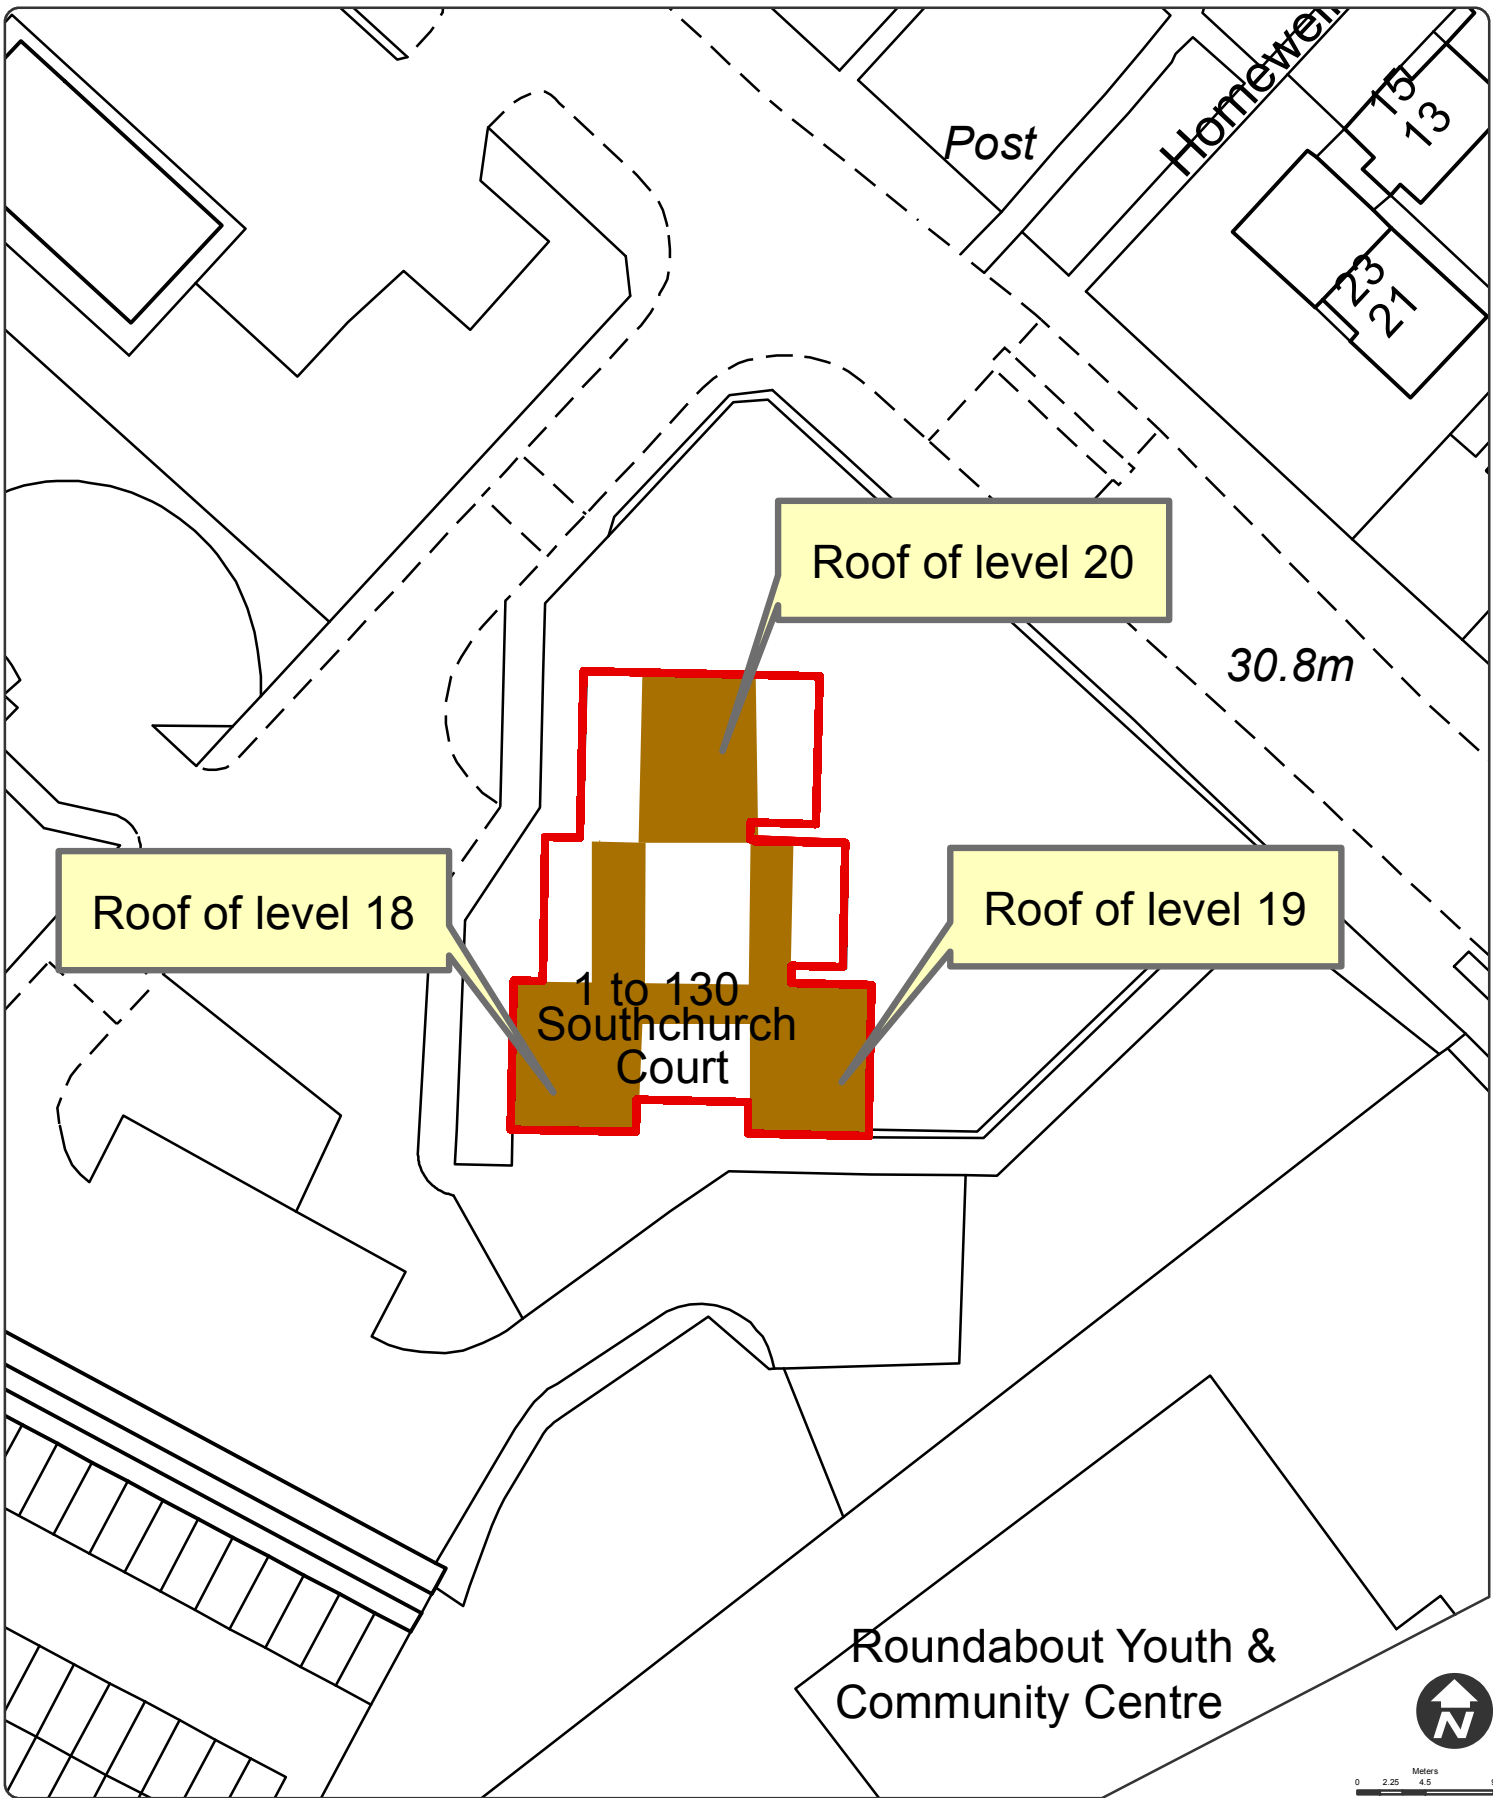

**Access Licence to roof of levels 18,19 and 20
to erect radio masts, Southchurch Court, Clifton Nottingham**

Scale @ A4 = 1:500

This map is reproduced from Ordnance Survey material with the permission of Ordnance Survey on behalf of the Controller of Her Majesty's Stationery Office© Crown copyright. Unauthorised reproduction infringes Crown copyright and may lead to prosecution or civil proceedings. Nottingham City Council 100019317. 2014. Blessing AMIN 25/07/2014