



Floor Plan As Proposed Scale 1:50

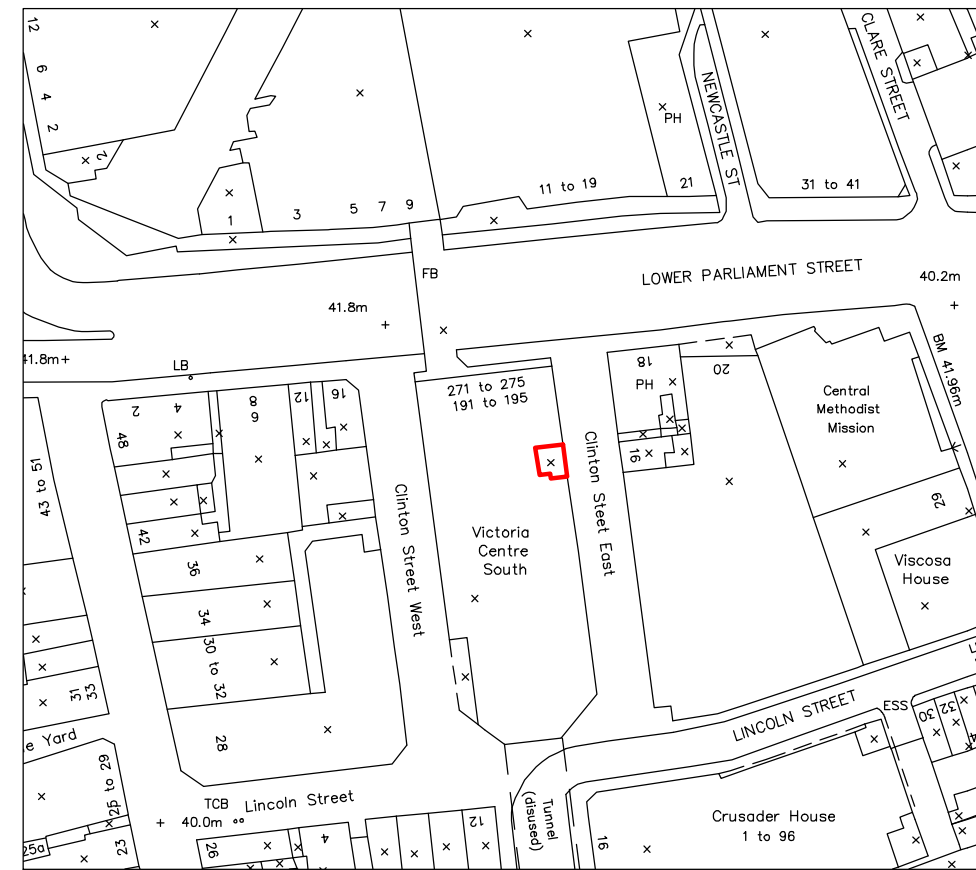


Location Plan As Proposed Scale 1:1250

 


Notes:

Copyright: All rights reserved. This drawing must not be reproduced without permission from AA Projects Ltd. Do not scale off this drawing. All dimensions are to be checked on site by contractor / sub contractor. Any discrepancies to be reported to AA Projects Ltd.

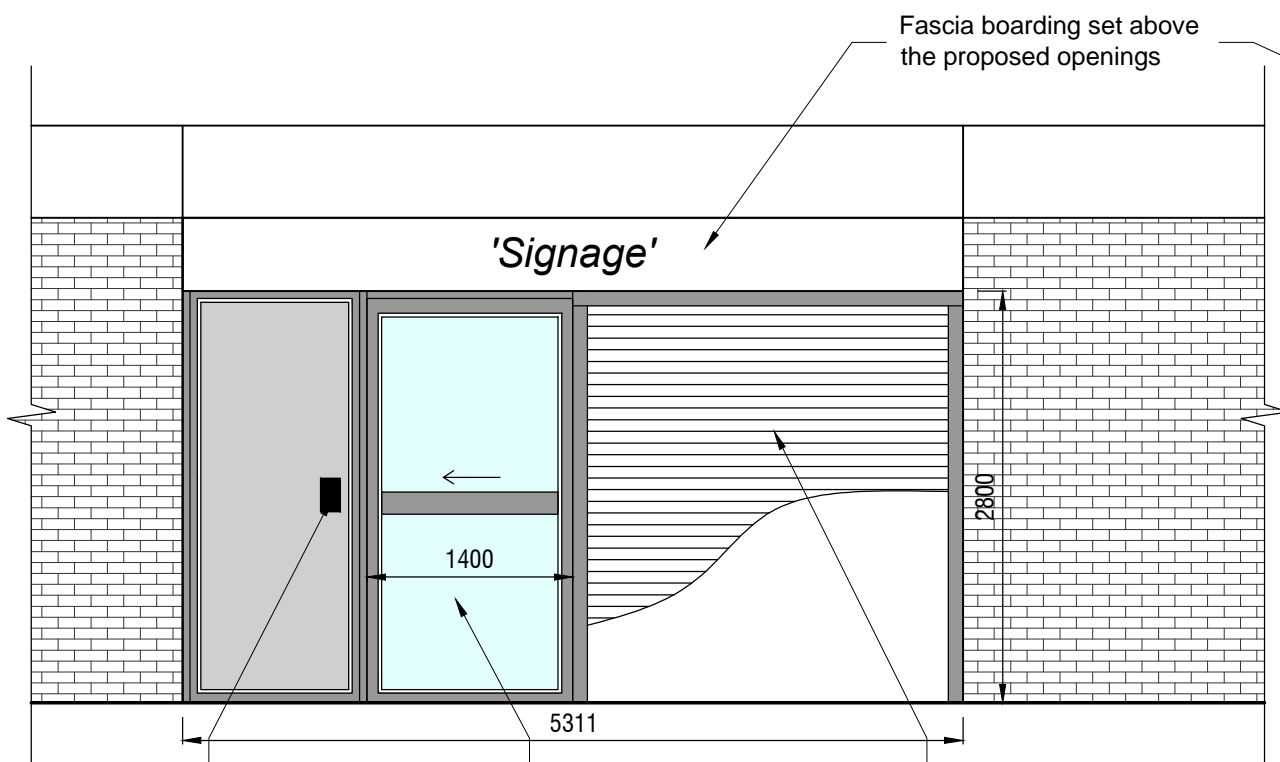

Elevation A As Proposed Scale 1:50

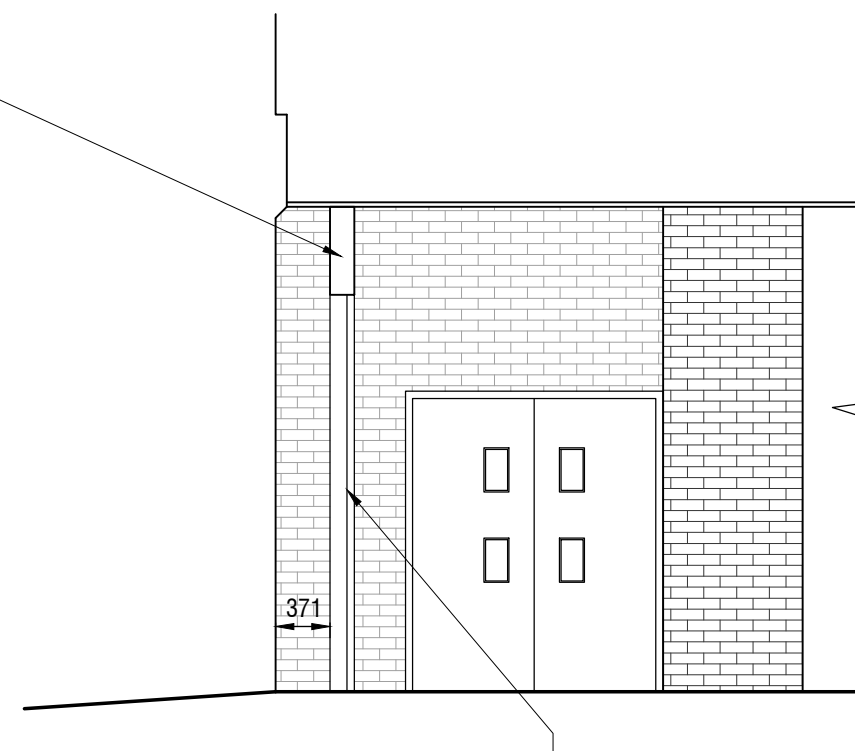

Elevation B As Proposed Scale 1:50

Rev	Date	Revision notes	By	Check
-----	------	----------------	----	-------

Purpose of Issue	Rev	Date	Authorised
------------------	-----	------	------------

Client Intu Properties Plc.	Drawing Title OPTION B - PLANS AND ELEVATIONS AS PROPOSED	
Project Title Ford House Access Design	Drawn TC	Date 23.04.14
	Checked NS	Date 23.04.14