


Appendix 1 : Site Plan

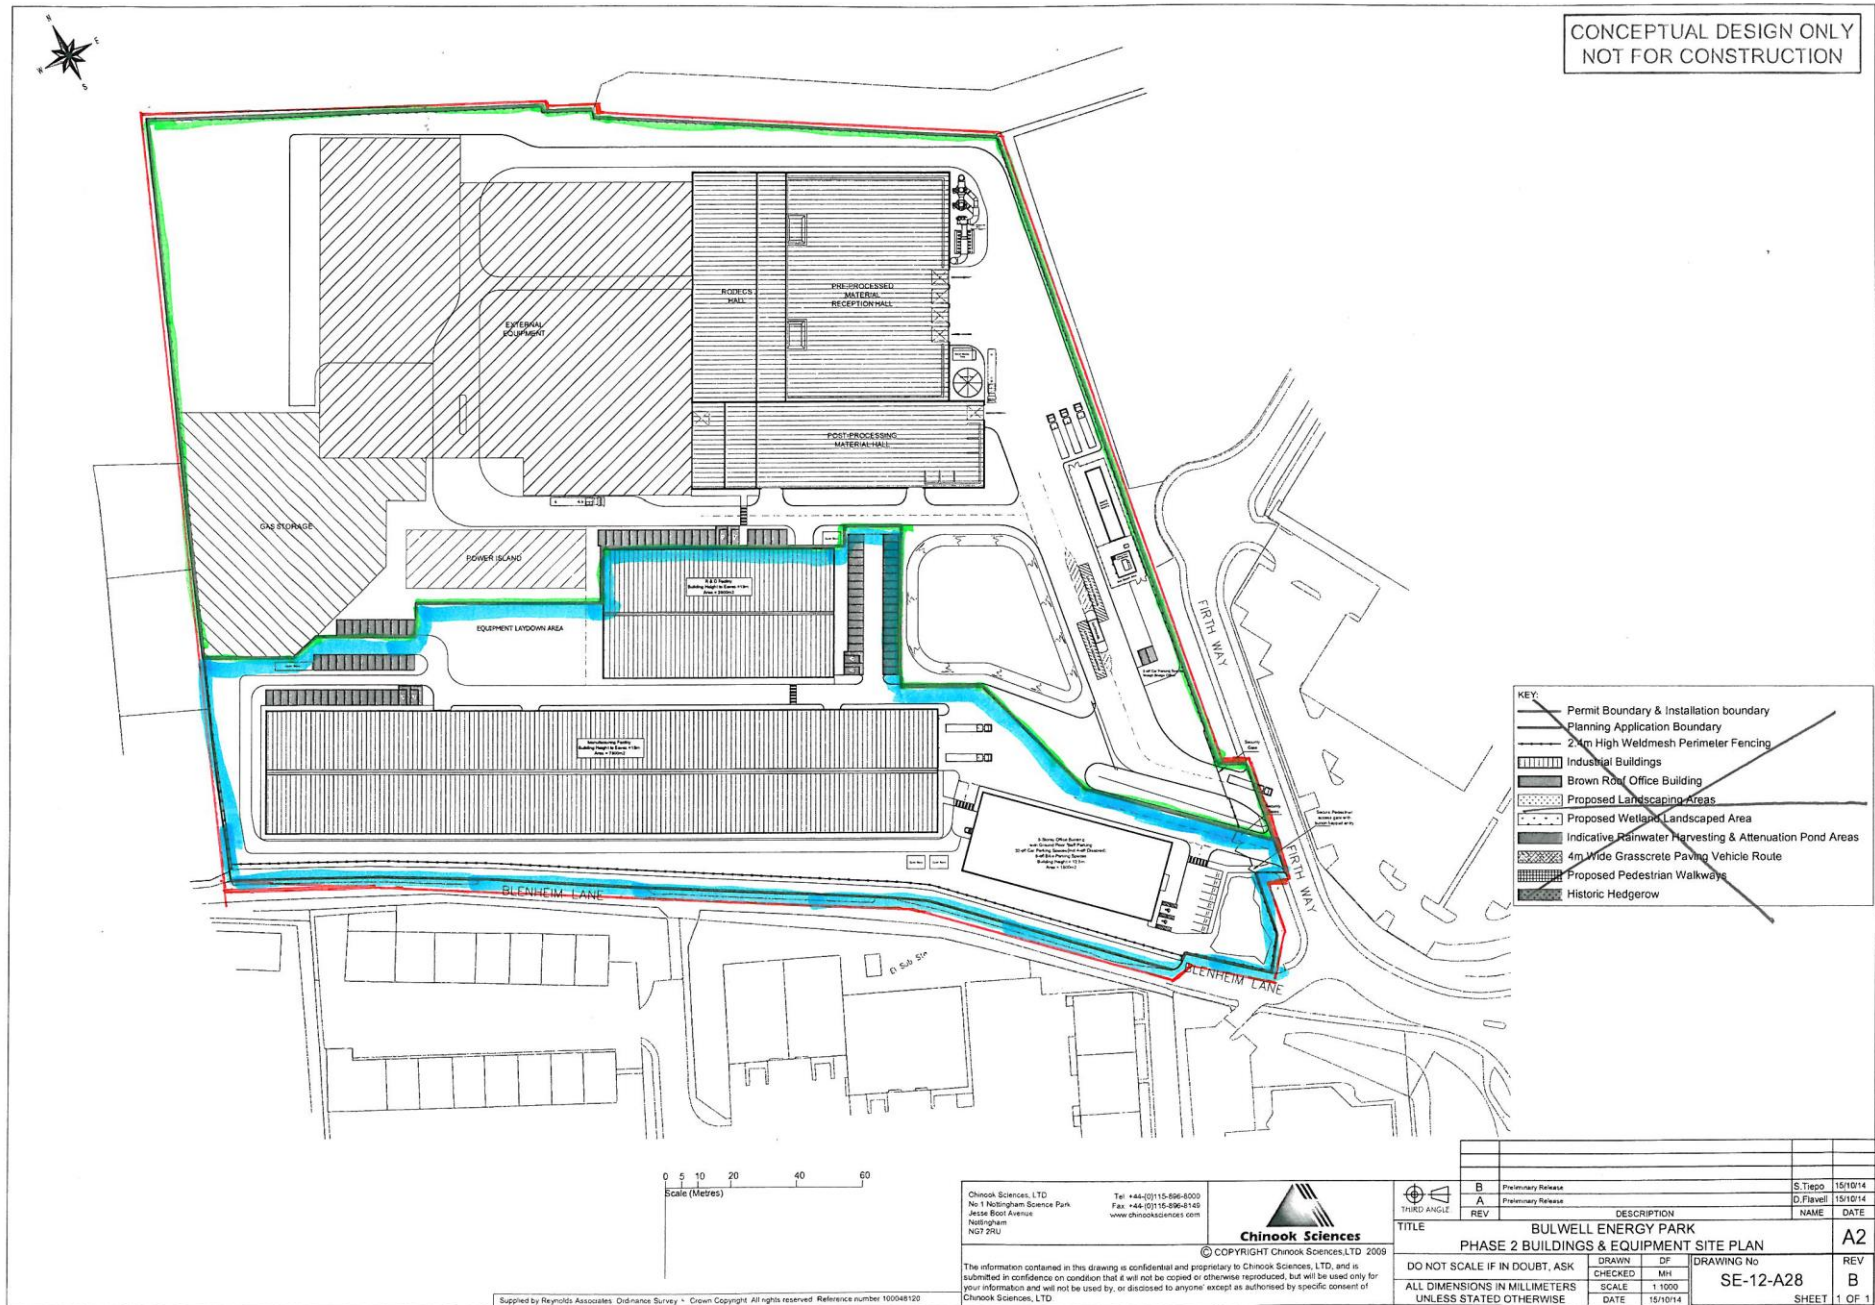

CONCEPTUAL DESIGN ONLY
NOT FOR CONSTRUCTION

KEY

- Permit Boundary & Installation boundary
- Planning Application Boundary
- 2.4m High Weldmesh Perimeter Fencing
- ▨ Industrial Buildings
- ▨ Brown Roof Office Building
- ▨ Proposed Landscaping Areas
- ▨ Proposed Wetland/Landscaped Area
- ▨ Indicative Rainwater Harvesting & Attenuation Pond Areas
- ▨ 4m Wide Grasscrete Paving Vehicle Route
- ▨ Proposed Pedestrian Walkways
- ▨ Historic Hedgerow



Chirook Sciences, LTD
No. 1 Nottigham Science Park
Jesse Boot Avenue
Nottingham
NG7 2RU

Tel: +44-(0)115-896-8000
Fax: +44-(0)115-896-8145
www.chirooksciences.com



The information contained in this drawing is confidential and proprietary to Chirook Sciences, LTD, and is submitted in confidence on condition that it will not be copied or otherwise reproduced, but will be used only for your information and will not be used by, or disclosed to anyone, except as authorised by specific consent of Chirook Sciences, LTD

THIRD ANGLE		TITLE		DRAWN		DF	
B	Preliminary Release	BULWELL ENERGY PARK		S. Teppo		15/10/14	
A	Preliminary Release	PHASE 2 BUILDINGS & EQUIPMENT SITE PLAN		D. Flavell		15/10/14	
REV	DESCRIPTION	NAME	DATE	A2			
				DO NOT SCALE IF IN DOUBT, ASK	CHECKED	MH	DRAWING No
				ALL DIMENSIONS IN MILLIMETERS	SCALE	1:1000	SE-12-A28
				UNLESS STATED OTHERWISE	DATE	15/10/14	REV
						B	
						SHEET 1 OF 1	