



APPENDIX 2

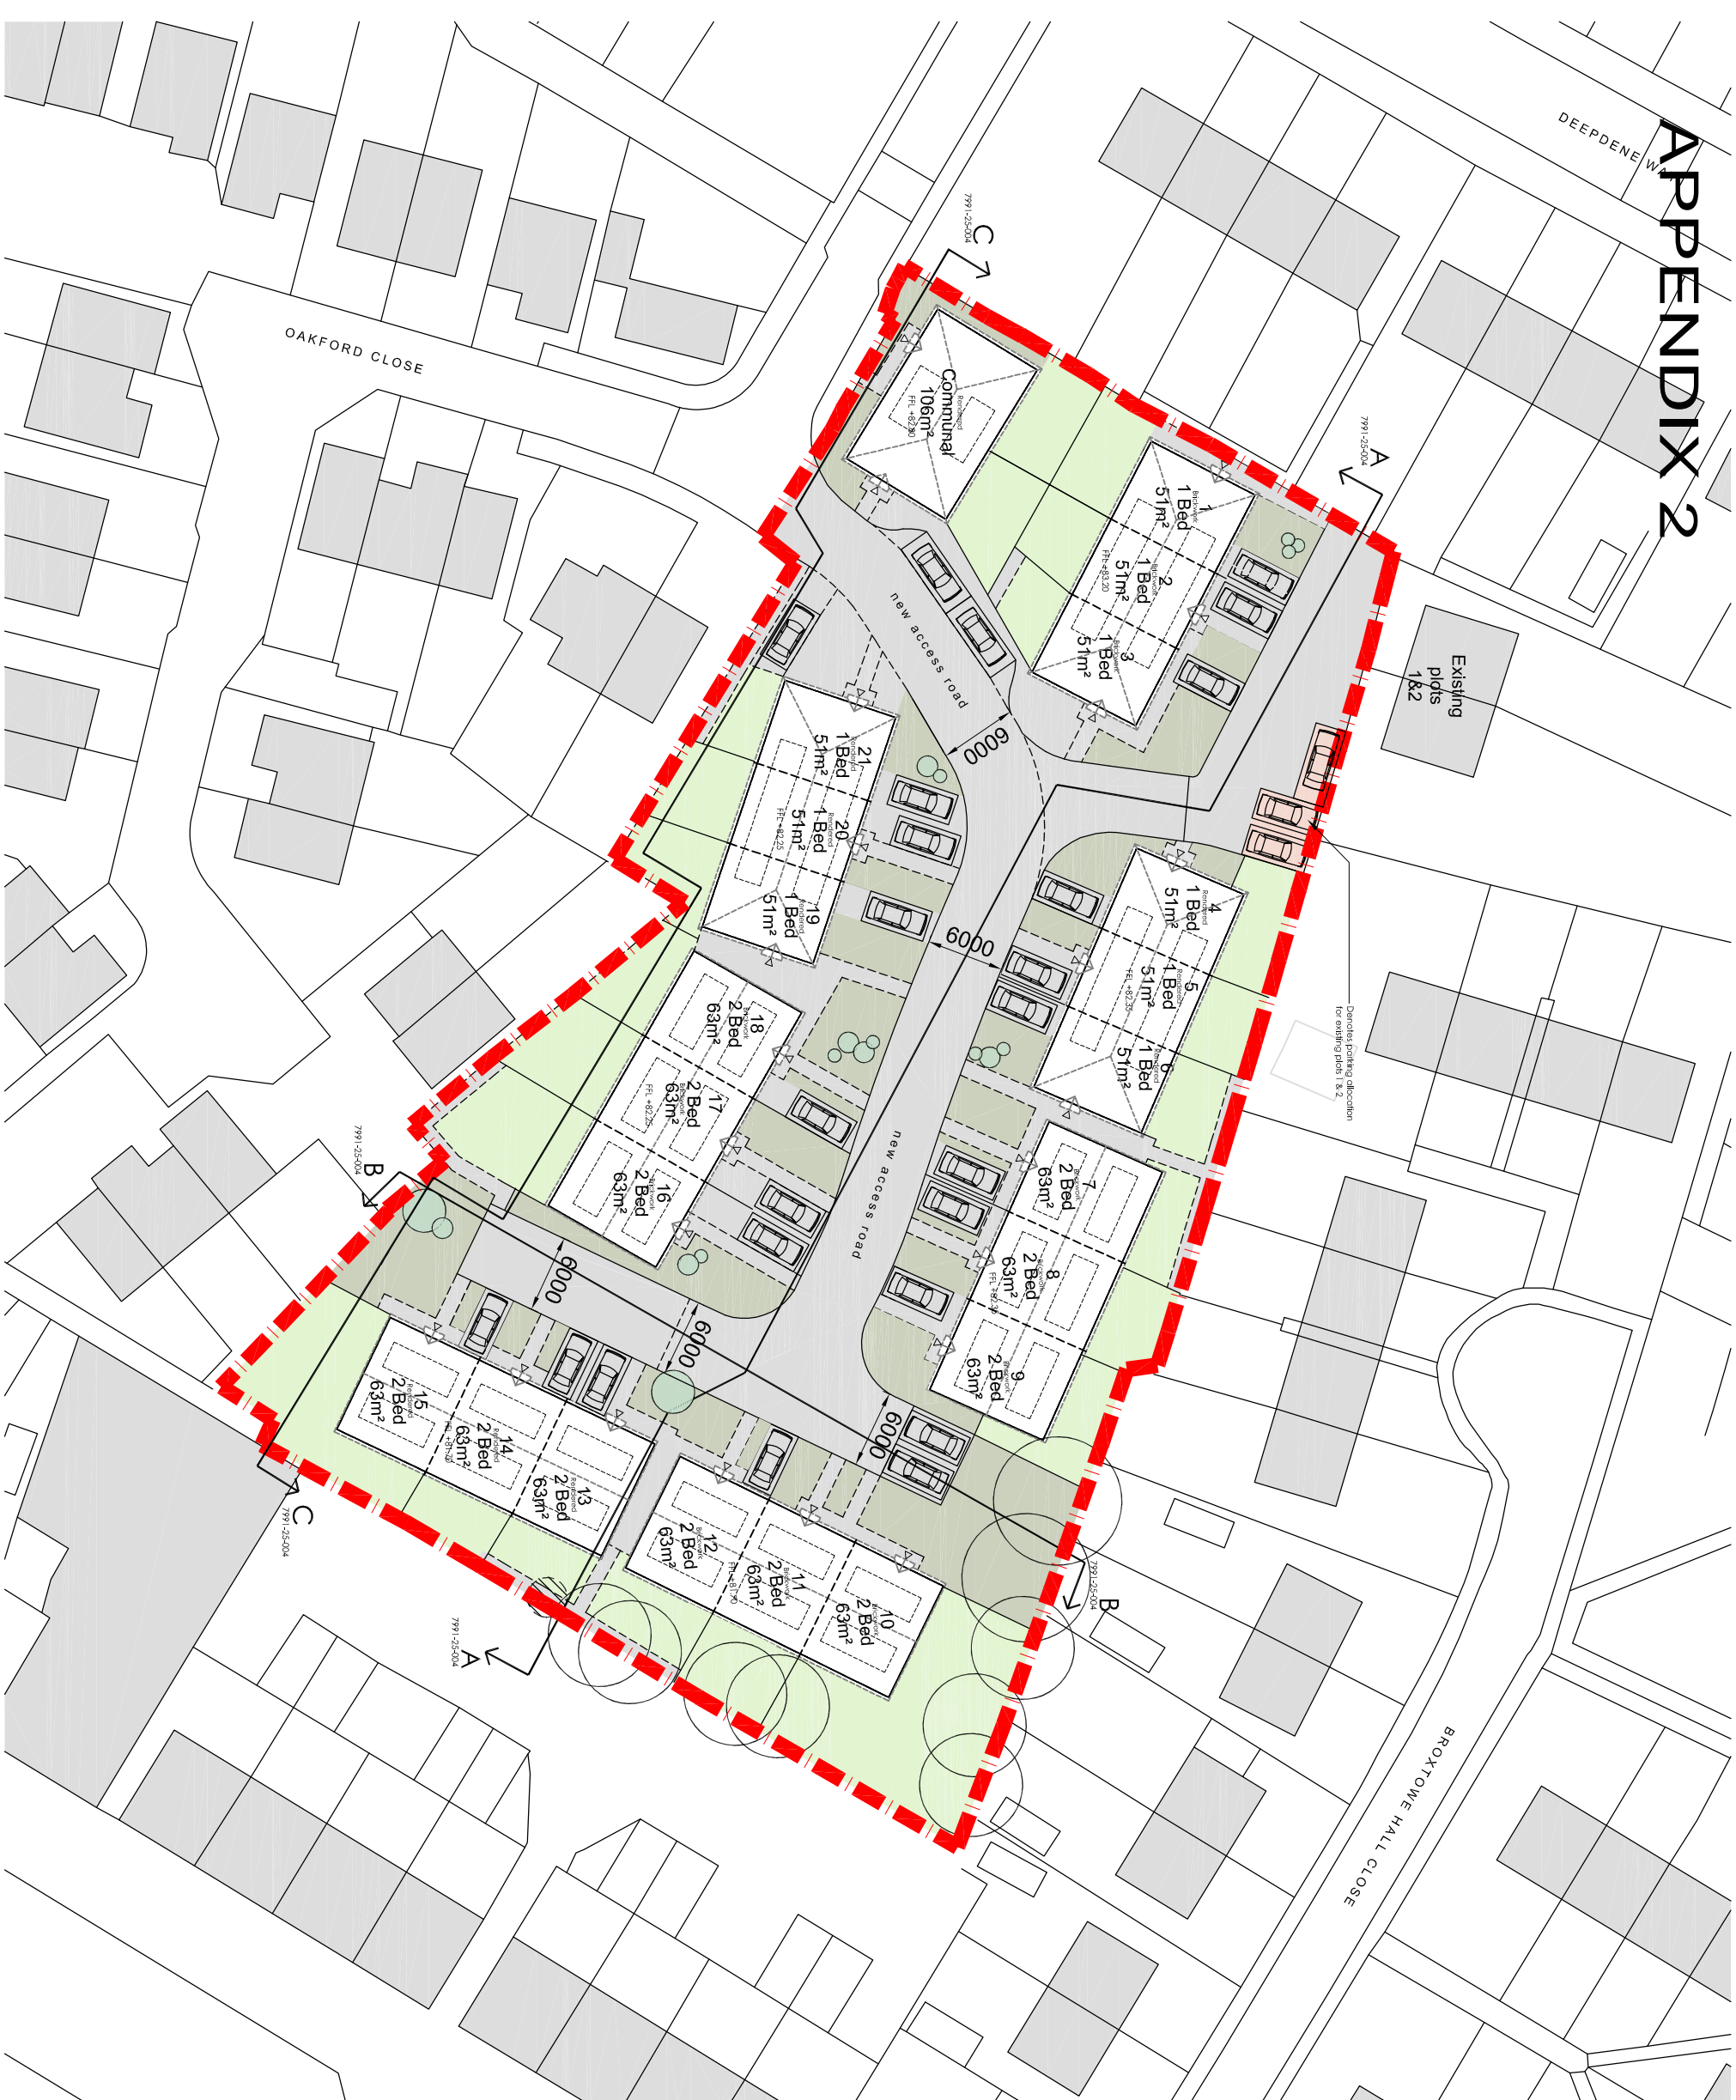

Totals - Oakford Close

Communal - 106m²
 1no. 1 bed @ 51m² = 51m²
 12no. 2 bed @ 63m² = 756m²
 Total GFA = 2077m²

- Emg. free
- Emg. free to be removed
- denotes site boundary
- NOTE: Allow for 500mm gap between adjacent parking spaces.

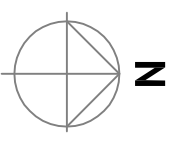

rev	date	by	description	chkd
P7	07.06.16	AJS	Revised following highway comments	LH
P6	18.05.16	AJS	Revised to highlight parking allocation for existing plots 1&2.	LH
P5	17.05.16	LH	Revised road layout following highways comments.	AJS
P4	24.03.16	AJS	External facade indicated on plan	SM
P3	18.03.16	LH	Planning Submission	DG
P2	18.03.16	LH	Alignment of roads & plots amended to accommodate existing drainage.	DG
P1	14.03.16	AJS	Design development	DG

cpmg
 ARCHITECTURE INTERIOR DESIGN VISUALISATION
 CPMG Architects Ltd, 23 Mount Gable Nottingham NG1 1NU
 Telephone: 0115 939 8500 email: north@cpmg-architect.com
 www.cpmg-architect.com

NCH Residential Units

drawing title
Oakford Close
 site plan as proposed

PLANNING SUBMISSION

drawing status	checked by	scale
AJS	DG	1:500
7991	P7	A3

© Copyright of CPMG Architects Limited 2015. All rights reserved.
 No part of this publication may be reproduced, stored in any retrieval system or transmitted in any form or by any means without prior permission of CPMG Architects Limited.
 Do not scale from drawing, use figured dimensions only. All dimensions to be checked on site
 ISO 9001 QUALITY MANAGEMENT 14001 ENVIRONMENTAL MANAGEMENT