





4 Proposed East Elevation
1:100



2 Proposed South Elevation
1:100



3 Proposed North Elevation
1:100

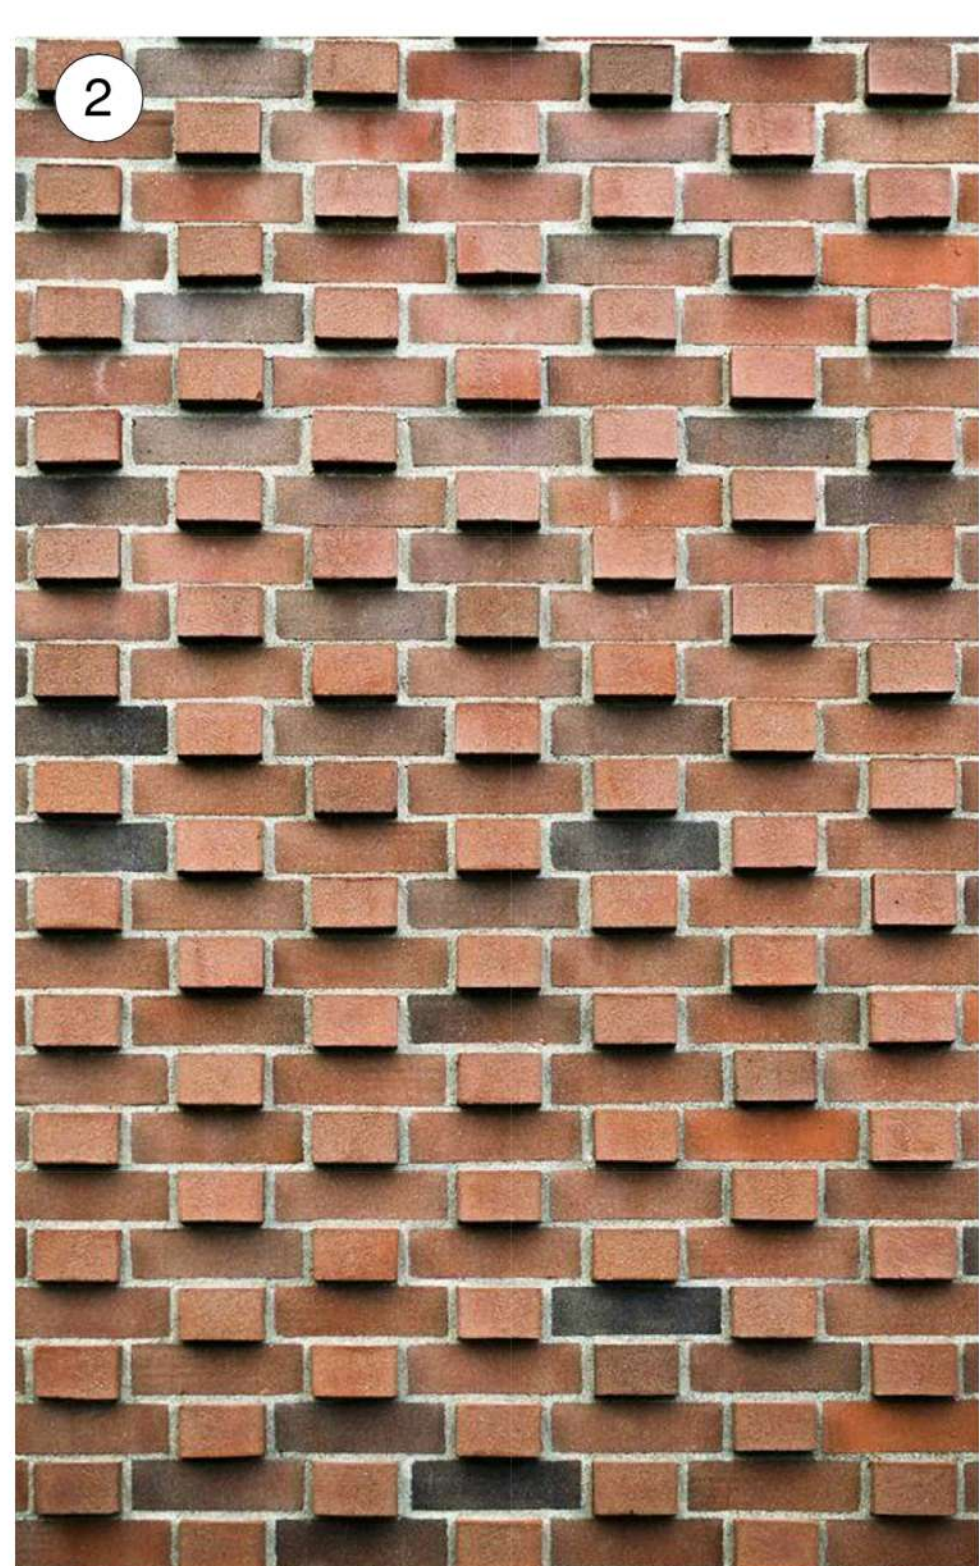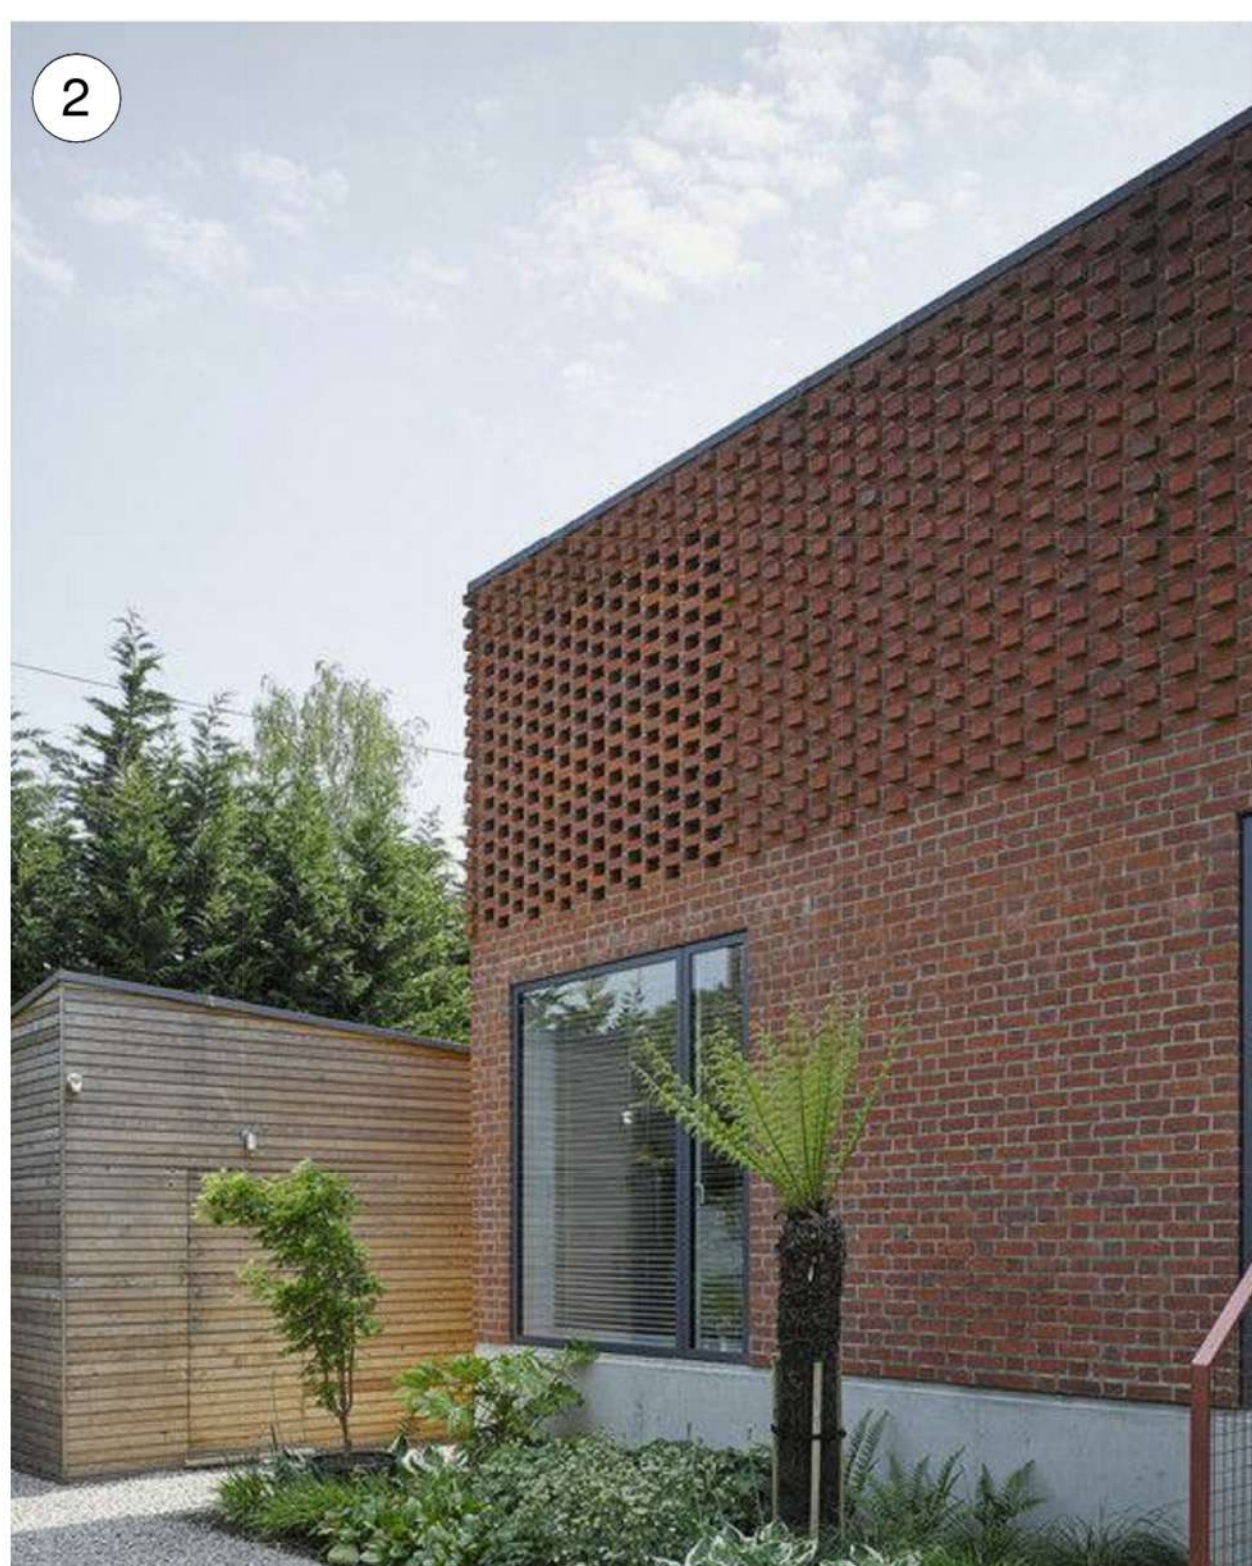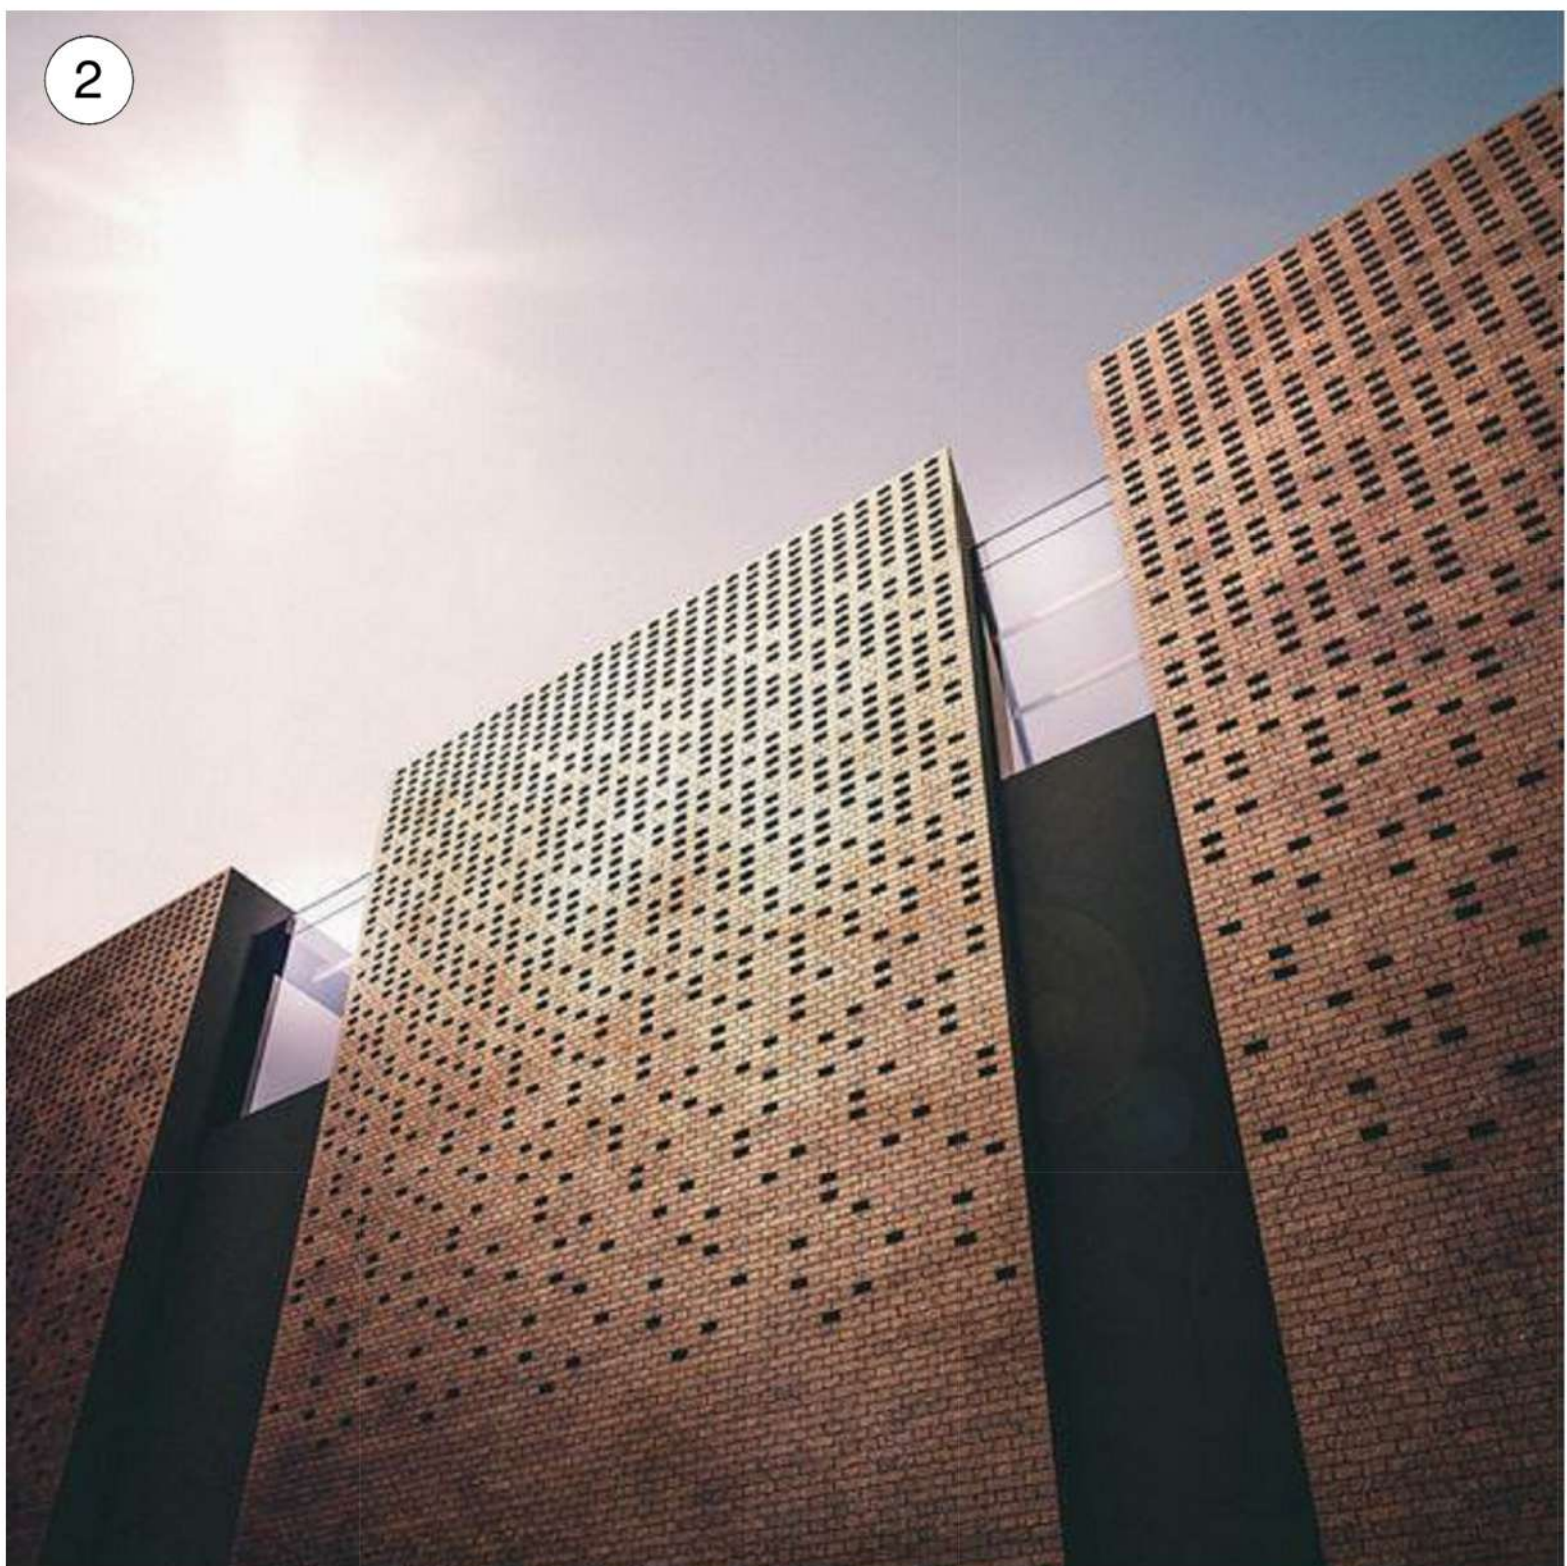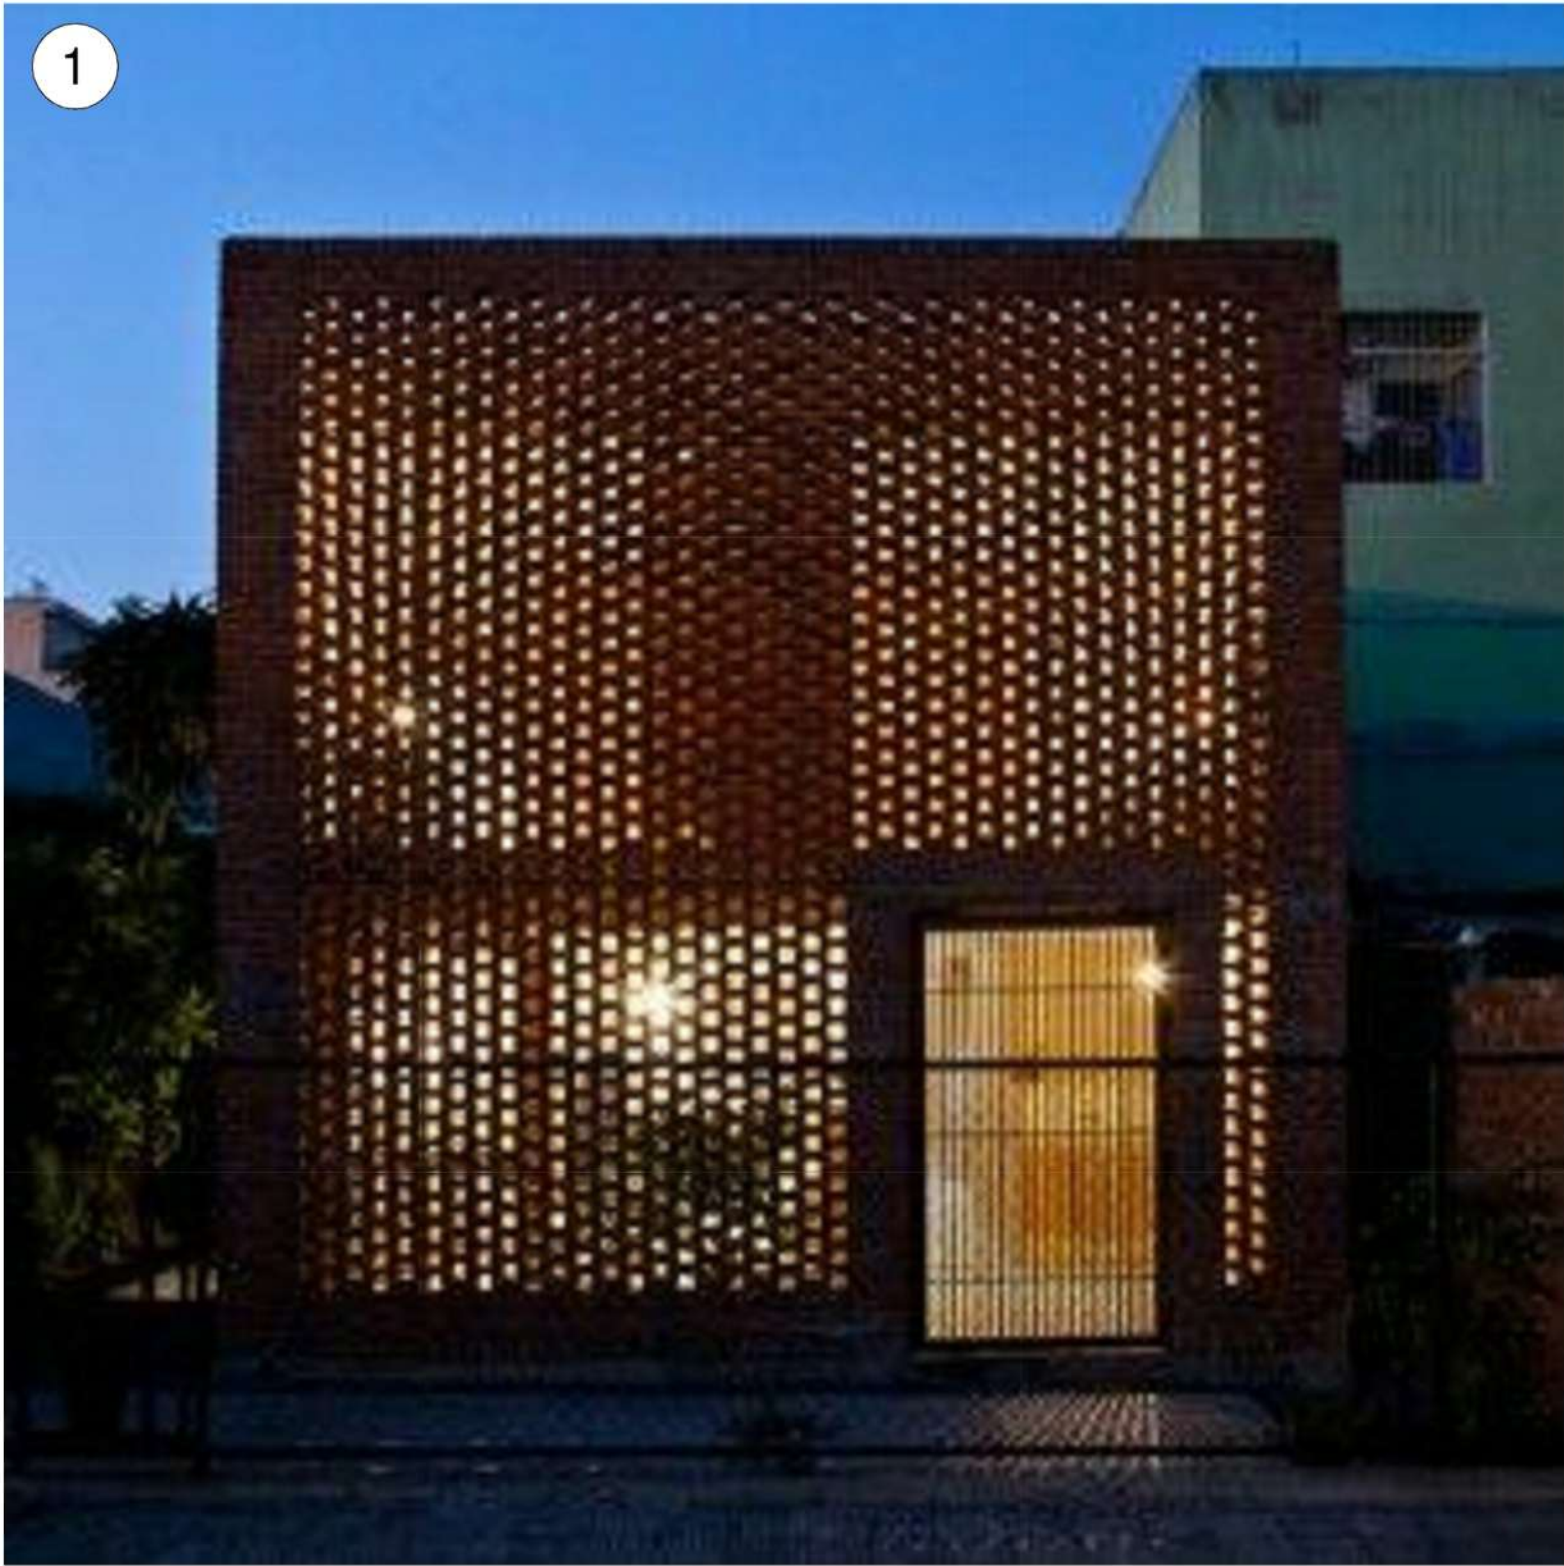


The following risks are identified as unusual or unfamiliar to a competent contractor

CONSTRUCTION

DEMOLITION RISKS (FUTURE)

It is assumed that all work will be carried out by a competent contractor working, where appropriate, to an approved method statement

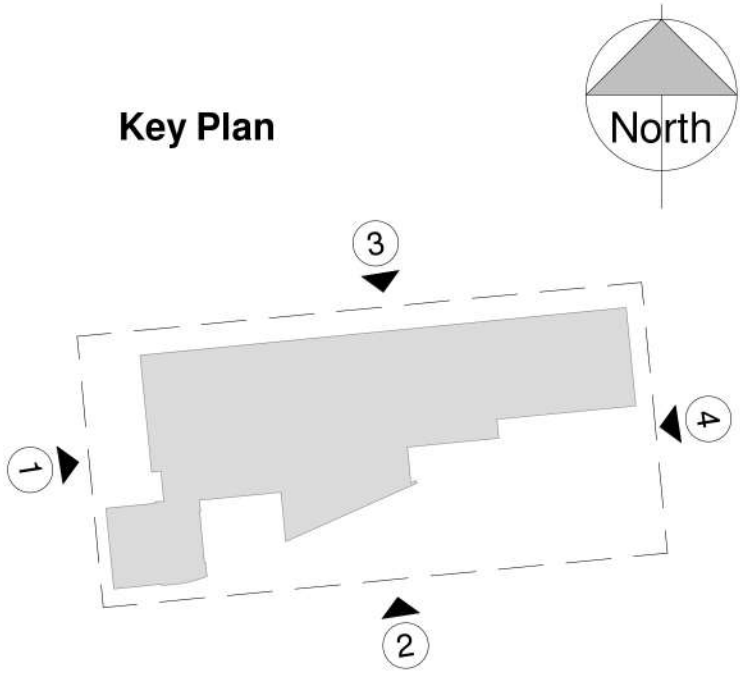

- A Red brick
- B Roof light
- C Curtain walling
- D Double doors in curtain walling
- E Canopy to main entrance
- F Open canopy to processional route
- G Timber door
- H Brick capping to parapet wall
- J Bi-fold doors in curtain walling
- K Steps to gardens

- 1 Brickwork lattice
- 2 3D brick pattern

B Elevations amended to enable the Walnut tree to be retained 10/11/18 AH
A Vertical brickwork removed JK 20/06/18 AH
REV DETAILS DATE CHECKED

brownhill hayward brown
chartered architects

01545 254307 mail@brownhillhayward.co.uk DRAWING NO.

Banqueting Suite GA Elevations 3188 - 200

Colewick Hall REV DATE

PRELIMINARY B 18/11/18 AH
DRAWN/CHECKED SCALE As indicated @ A0
JK AH

10/11/18 AH
20/06/18 AH
18/11/18 AH
18/11/18 AH

10/11/18 AH
20/06/18 AH
18/11/18 AH
18/11/18 AH