


Brook Street - Draft Design Principles

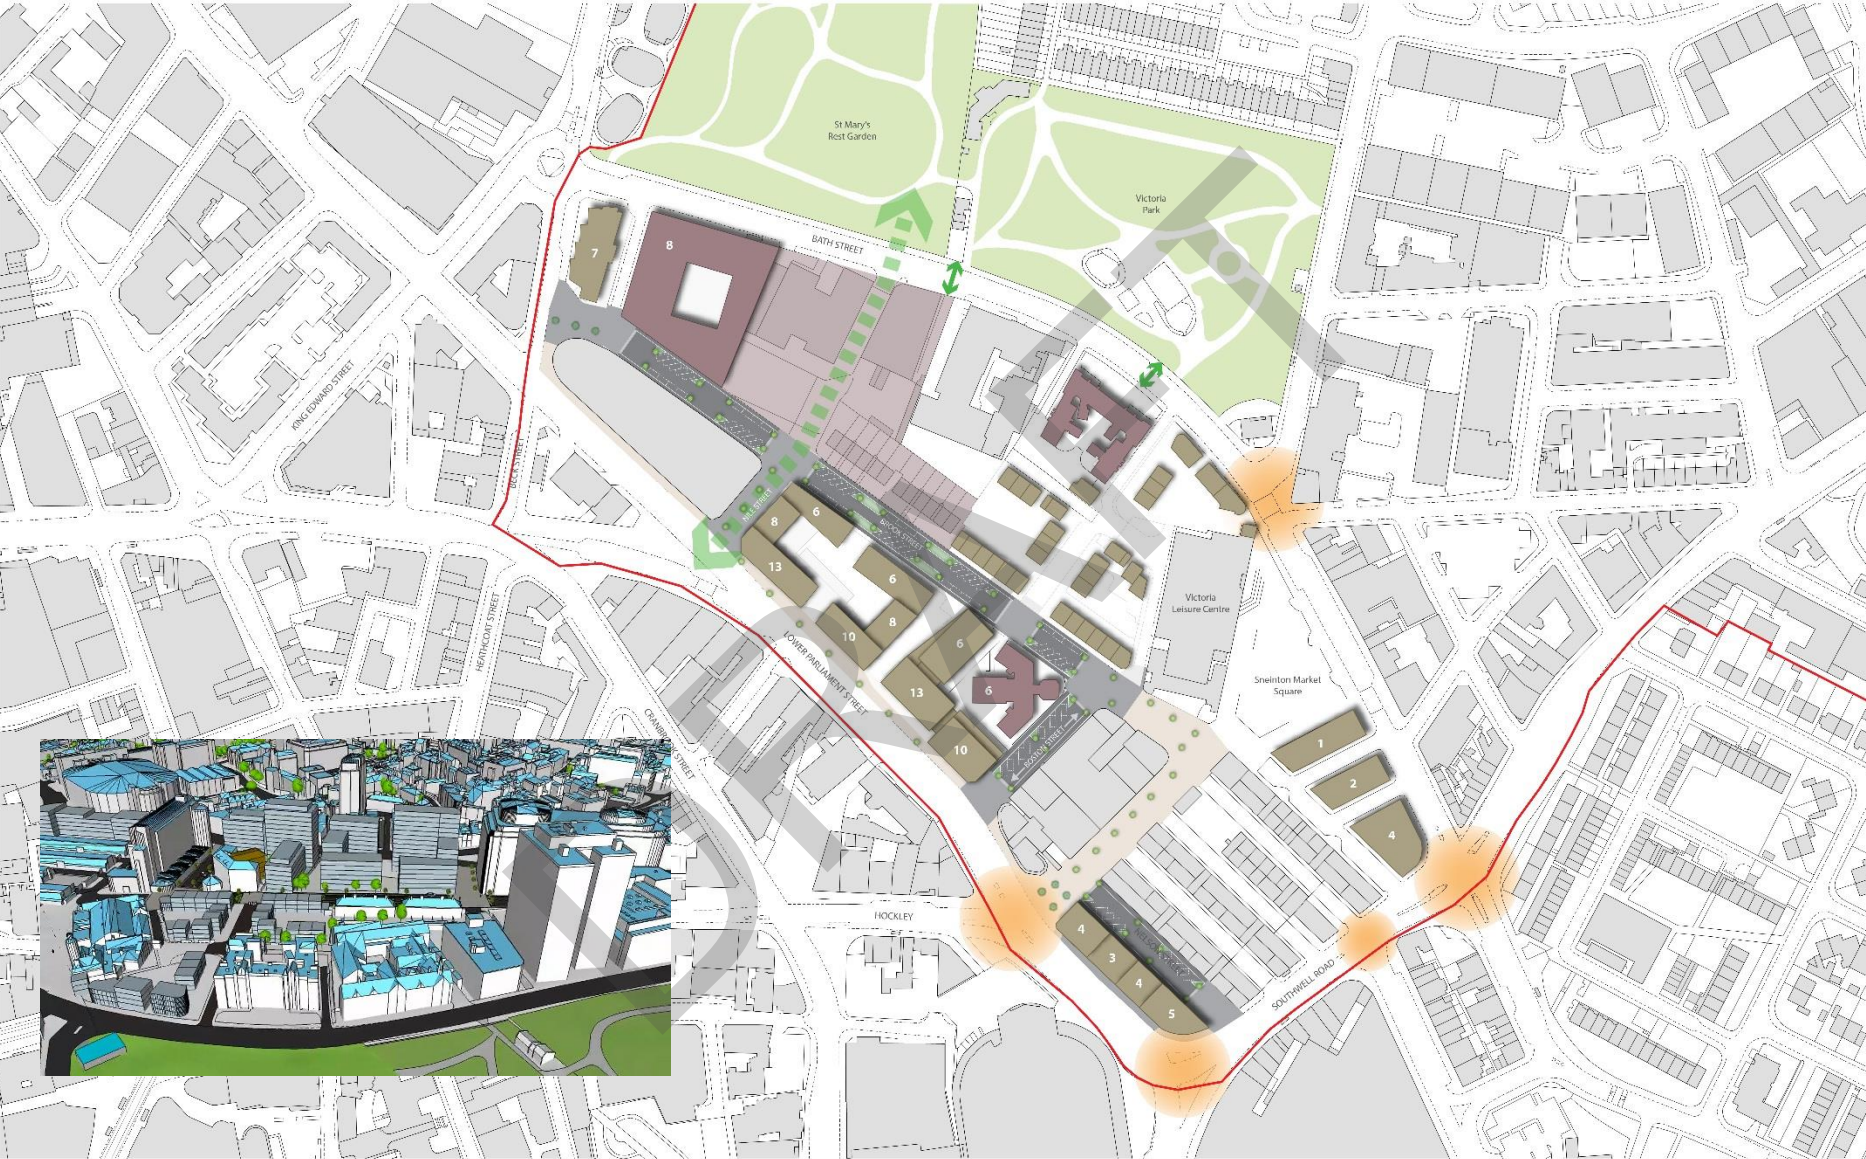

Key

- Study Area Boundary
- Potential Future Development Opportunity Sites
- Potential New Development Blocks (Indicative Only)
- Potential Environmental Improvements
- Potential Redevelopment/Refurbishment
- Potential Future Pedestrian/Cycle Link
- Improved Pedestrian Crossing
- Potential Vehicular Traffic Movement Change - 2 Way
- Potential New Junction/Pedestrian Crossing Improvements

© Nottingham City Council 2018. All Rights Reserved.