

REPORT OF DIRECTOR OF DEVELOPMENT & ENVIRONMENTAL SERVICES

APPLICATION FOR A PROVISIONAL ENTERTAINMENTS LICENCE
Revolution, Unit 4 Chapel Quarter, Mount Street, Nottingham

1.0 SUMMARY

This application is for a provisional entertainments licence which was deferred from the meeting on 17 March at the request of the applicant.

2.0 RECOMMENDATIONS

2.1 IT IS RECOMMENDED THAT the Committee determine the application having regard to the objection of Nottinghamshire Police and the comments of the Environmental Health Officer, Chief Fire Officer and Building Control Officer and that if a licence is granted it be subject to satisfactory final inspections by the Environmental Health Officer and Chief Fire Officer and to the requirements of the Building Control Officer being met.

2.2 to the City Council's Entertainment Licensing Policy No.1 (adopted on 14 April 2003) i.e. 'Matters that might present an adverse impact on the neighbourhood from the licensed activity have been assessed and suitable measures put in place to minimise or prevent the impact', and;

2.3 to the City Council's Entertainment Licensing Policy No.1; 'Matters that impact on local crime and disorder have been identified and suitable measures to the satisfaction of the Police have been established to minimise or prevent avoidable incidents'.

3.0 BACKGROUND

This is part of the Chapel Quarter re-development which will contain Tiger Tiger night club and Fat Cat Café Bar which both have the benefit of provisional entertainments licences, (Tiger Tiger until 1am and Fat Cat Café Bar until midnight).

4.0 PROPOSALS

John McDonald has applied for a provisional entertainments licence to provide music only on the ground floor and music and dancing on the first floor as follows:-

Mondays to Saturdays	- 11 am to 1 am
Sundays	- noon to 12.30 am
Sundays preceding bank holidays (excluding Easter)	- noon to 1 am

4.2 The Chief Fire Officer has made recommendations regarding the fire precautions. The Environmental Health Officer (food) has reported that the proposals are satisfactory subject to a satisfactory final inspection. The Planning Officer and Pollution Control Officer have no objection. The Building Control Officer has advised that building regulation approval is required.

- 4.3 The Police have objected to the application and their letter of objection is attached at Appendix 1.
- 4.4 Ward Councillors were consulted when the application was made and no objection was received.
- 4.5 The location of the premises is shown on the attached map, the applicant and Nottinghamshire Police have been invited to attend.

5.0 LEGAL IMPLICATIONS

The legal implications will be reported at the meeting

6.0 EQUAL OPPORTUNITIES IMPLICATIONS

None

7.0 CRIME & DISORDER IMPLICATIONS

Licensing for public entertainment is an opportunity for the City Council to work in partnership with the Police to reduce the risk of crime and disorder occurring both within and immediately outside licensed premises, having regard to the effect of the proposals on both customers and residents.

8.0 List of background papers other than published works or those disclosing confidential or exempt information

- ◆ Application received 14/11/02
- ◆ Letters from Kuit, Steinart, Levy, Solicitors dated 28/10/02, 13/11/02, 11/12/02, 7/1/03, 22/1/03, 25/2/03, 13/5/03 & 7/4/03
- ◆ Form D24 from the Chief Fire Officer dated 5/12/02
- ◆ Letters from Nottinghamshire Police dated 24/12/02 & 30/1/03
- ◆ Memo from Planning Officer dated 3/12/02
- ◆ Email from Building Control Officer dated 18/11/02
- ◆ Memo from Pollution Control Officer dated 26/11/03
- ◆ Memo from Environmental Health Officer (food) dated 10/12/03


9.0 COPYRIGHT ACKNOWLEDGEMENT

Nottingham City Council has adopted a policy of making agendas and reports available for public inspection by electronic means. Where material from sources other than the City Council is reproduced either in whole or in part as part of a Committee report, copyright of such material is acknowledged. Where the copyright holder of such material objects to the practice of its further publication for viewing by electronic means, they should contact the officer named below in the first instance who will arrange for its removal.

BARRY HORNE
DIRECTOR OF DEVELOPMENT & ENVIRONMENTAL SERVICES

Lawrence House, Talbot Street, Nottingham NG1 5NT
Contact Officer: Janet Swain, Team Leader – Food & Licensing

24-DEC-2002 08:25	NOTTS LICENSING	0115 9672719 P.01
-------------------	-----------------	-------------------



**NOTTINGHAMSHIRE
POLICE**

A Safer Nottinghamshire For All

HEADQUARTERS
Sherwood Lodge, Arnold,
Nottingham NG5 8PP
DX 715806 ARNOLD 3

Our Ref HQ(CJ)L MLH/AS

24 December 2002

Direct Line 0115 9672714
Fax 0115 9672719

FOR THE ATTENTION OF MRS J. HEMLEY

Nottingham City Council
Environmental Services
Lawrence House
Talbot Street
NOTTINGHAM.
NG1 5NT

Dear Sir

**APPLICATION FOR PUBLIC ENTERTAINMENT LICENCE - REVOLUTION,
CHAPEL BAR, NOTTINGHAM.**


I refer to an application which has been received relative to the above.



I wish to advise you that it is the intention of the Chief Constable to object to this application on the following grounds:

1. The grant of a licence could have an adverse effect on Public Order.
2. Sufficient late licences exist such that there is a risk of drinks discounting and an increase in alcohol related crime and disorder.


I would ask that you take this as formal notice of our intention and request that the Police may be represented at any hearing. Could you please notify me of the date and time of any such hearing.

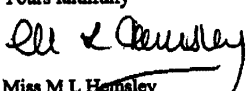
Yours faithfully


Miss M L Hemley
Licensing Officer HQ(CJ)L




TOTAL P.01

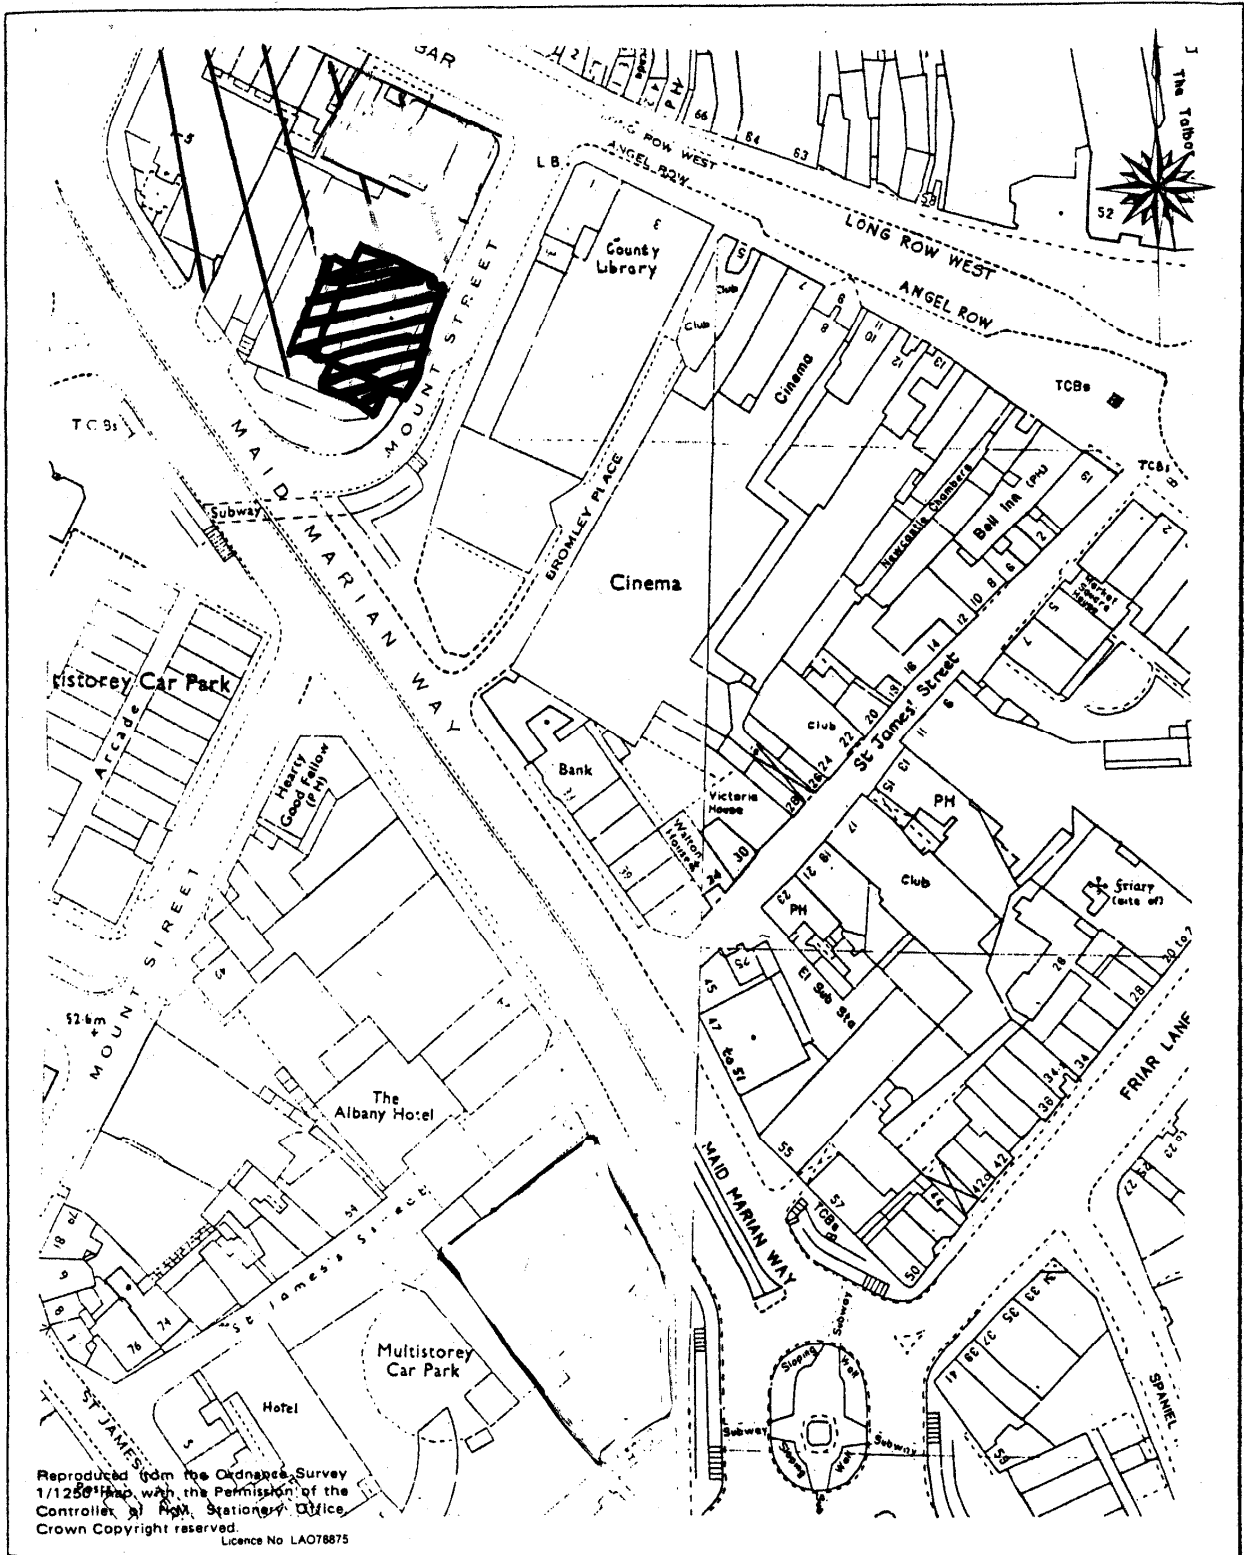

REVOLUTION UNIT 4 MOUNT ST CHAPEL QUARTER	Scale 1:1250	Date SEPT 93	 City of NOTTINGHAM
	Initial A C	Tracing No 722	

Chapel Quarter

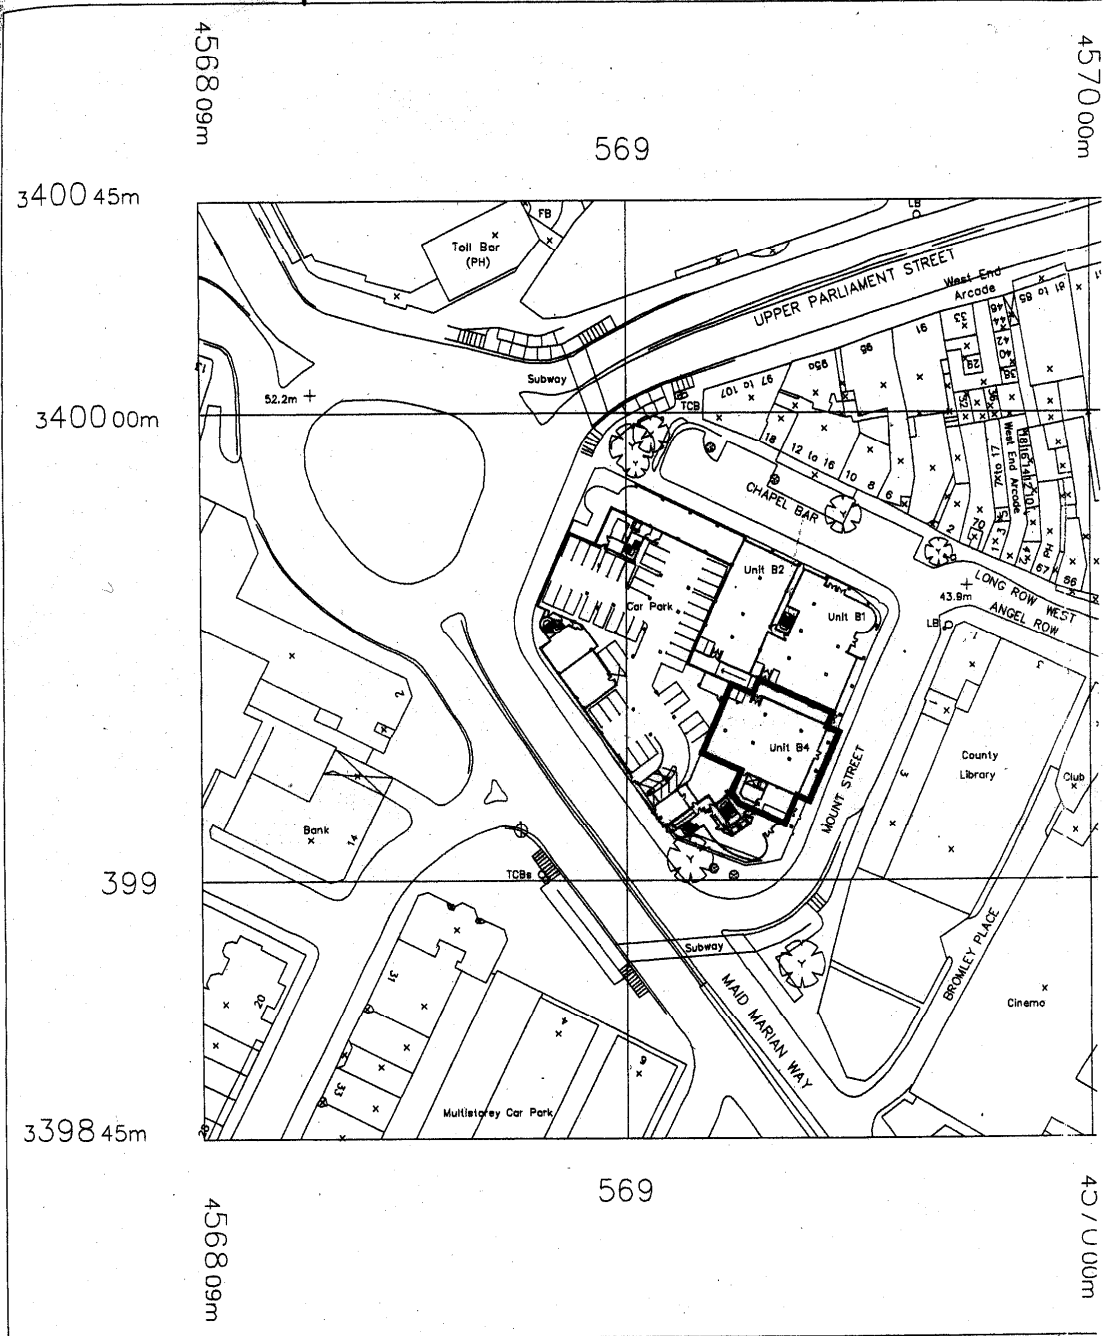

location plan scale 1: 1250

Unit B2 = Fat Cat Cafe
 Unit B1 = Tiger, Tiger
 Unit B4 = Revolution