

REPORT OF CORPORATE DIRECTOR CITY DEVELOPMENT

**APPLICATION TO RENEW PROVISIONAL ENTERTAINMENTS LICENCE  
TIGER TIGER, UNIT B3 CHAPEL QUARTER, NOTTINGHAM**

**1.0 SUMMARY**

1.1 This is an application to renew a provisional entertainments licence in the recently re-developed Chapel Quarter.

**2.0 RECOMMENDATIONS**

**IT IS RECOMMENDED THAT the Committee determine the application having regard to:**

**2.1 the objection by Nottinghamshire Police; to the terms and conditions granted on the existing licence and to the City Council's Entertainment Licensing Policy No 1;**

- **'Matters that might present an adverse impact on the neighbourhood from the licensed activity have been assessed and suitable measures put in place to minimise or prevent the impact', and;**
- **'Matters that impact on local crime and disorder have been identified and suitable measures to the satisfaction of the Police have been established to minimise or prevent avoidable incidents', and;**
- **'that the applicant has taken steps to ensure good order inside and outside the premises', and;**
- **'the applicant can (or has put) in place such effective measures as given above to the satisfaction of the Council and Police', and;**

**2.2 the City Council's Entertainment Licensing Policy No.5; 'when considering whether public entertainments licence should be granted, the Council will assess the likelihood of the proposal causing an unacceptable adverse impact either by itself or in conjunction with another factor that by itself may not have that adverse impact. Particular regard will be had to the impact on local residents.**

**3.0 BACKGROUND**

3.1 The licence was granted by the Licensing Committee in June 2002 after objections from Luminar Leisure Limited, the Noble Organisation and Pubwatch were received. The licence was transferred to Mr Cohen and was subsequently renewed in June 2003 without objection and a copy of the current licence is attached. Chapel Quarter contains the Fat Cat Café Bar which has the benefit of an entertainments licence until midnight with an occupancy of 460 persons and the Committee recently considered an application for a further provisional entertainments licence for Revolution with a recommended maximum occupancy of 800 persons and a requested terminal hour of midnight.

## **4.0 PROPOSALS**

4.1 Mr Cohen has applied to renew this provisional entertainments licence to provide music and dancing on the ground and first floors (levels 2 & 3) during the following hours:-

<b>Mondays to Saturdays</b>	-	<b>11 am to 2 am</b>
<b>Sundays</b>	-	<b>noon to 12.30 am</b>
<b>Sundays preceding bank holidays (excluding Easter)</b>	-	<b>noon to 2 am</b>

4.2 Officers recommendations are as previously advised on the initial grant of a provisional licence and it is recommended that if the licence is renewed it be subject to existing special conditions (see Appendix 1).

4.3 The Police have objected to the renewal and a copy of their letter is shown at Appendix 2.

4.4 Ward Councillors have been consulted and have not objected. The applicant and Police have been invited to attend and maps showing the location of the premises and showing the site of Tiger Tiger in relation to Revolution and Fat Cat Café Bar in Chapel Quarter are attached.

## **5 FINANCIAL IMPLICATIONS**

None

## **6 LEGAL IMPLICATIONS**

Legal implications will be reported at the meeting.

## **7 EQUAL OPPORTUNITIES IMPLICATIONS**

None

## **8.0 List of background papers other than published works or those disclosing confidential or exempt information**

Application form received 4 May 2004

Letter from Berwin Leighton Paisner Solicitors dated 28 April 2004

Letter from Chief Fire Officer dated 5 May 2004

## **9.0 CRIME & DISORDER IMPLICATIONS**

Licensing for public entertainments is an opportunity for the City Council to work in partnership with the Police to reduce the risk of crime and disorder occurring both within and immediately outside licensed premises, having regard to the effect of the proposals on both customers and residents.

## **10.0 Copyright Acknowledgement**

Nottingham City Council has adopted a policy of making agendas and reports available for public inspection by electronic means. Where material from sources other than the City Council is reproduced either in whole or in part as part of a Committee report, copyright of such material is acknowledged.

Where the copyright holder of such material objects to the practice of its further publication for viewing by electronic means, they should contact the officer(s) named below in the first instance who will arrange for its removal.

***Barry Horne***  
**CORPORATE DIRECTOR**  
**CITY DEVELOPMENT**

Lawrence House, Talbot Street, Nottingham NG1 5NT

Contact Officer: Janet Swain  
Telephone number: 0115 9156776  
email: [janet.swain@nottinghamcity.gov.uk](mailto:janet.swain@nottinghamcity.gov.uk)

Date : 8 June 2004



City of  
**NOTTINGHAM**

## **Development and Environmental Services**

Lawrence House  
Talbot Street  
Nottingham  
NG1 5NT  
Tel: 0115 915 6776/7  
Fax: 0115 915 6145

### LOCAL GOVERNMENT (MISCELLANEOUS PROVISIONS) ACT 1982

### PROVISIONAL ENTERTAINMENTS LICENCE

NOTTINGHAM CITY COUNCIL hereby grant to **Robert Cohen**

---

Of 23A Ovington Square, London SW3 1LJ

this licence to keep or use the premises known as **Tiger Tiger, Unit B3, Chapel  
Quarter, Nottingham**

for the purpose of **music and dancing on levels two and three (ground & first  
floors)**

This licence is valid for a period of one year and is granted subject to any special  
conditions set out below and to the standard conditions imposed by the City Council,  
a copy of which is attached to this licence.

The premises shall not be used for the above purposes except between the hours of

Mondays to Saturdays	-	11 am to 2 am
Sundays	-	noon to 12.30am
Sundays preceding Bank Holidays (excluding Easter Day)	-	noon to 2 am

---

Signed:

Licensing Officer

Dated: 24 June 2003

### SPECIAL CONDITIONS:

1. This licence shall be of no effect until confirmed by the City Council.
2. A CCTV system must be installed and maintained to the satisfaction of the Police. All video tapes must be retained for a minimum of 31 days and made available for inspection by the Police or authorised officer of the Council.
3. The licensee is required to employ a reasonable number of registered door persons at the premises at all times that licence is in operation.
4. This licence shall have no effect until such time as it is confirmed by the Licensing Authority following satisfactory final inspections by the Chief Fire Officer and the Director of Development and Environmental Services.



A Safer Nottinghamshire For All

**HEADQUARTERS**

Sherwood Lodge, Arnold,

Nottingham NG5 8PP

DX 715806 ARNOLD 3

Direct Line 0115 9672714

Fax 0115 9672719

Our ref: HQ(CJ)L MLH

27 May 2004

**FOR THE ATTENTION OF JANET SWAIN**
 City Development  
 Nottingham City Council  
 Lawrence House  
 Talbot Street  
 Nottingham  
 NG1 5NT

Dear Sir

**LOCAL GOVERNMENT (MISCELLANEOUS PROVISIONS) ACT 1982  
 APPLICATION FOR RENEWAL OF PUBLIC ENTERTAINMENT LICENCE  
 – TIGER TIGER, UNIT 3B CHAPEL QUARTER, NOTTINGHAM**

We are in receipt of an application for renewal of the existing Provisional Public Entertainment Licence for proposed premises at Chapel Quarter, Nottingham.

We write to advise you that the Chief Constable of Nottinghamshire Police will seek to object to the renewal of the Public Entertainment Licence for these premises on the following grounds:

1. The granting of a Licence has the potential to create an adverse effect upon Public Order in the City Centre of Nottingham.
2. Renewal of the Licence has a potential to create noise and disturbance in the immediate area.
3. Having regard to Section 17 of the Crime and Disorder Act 1998, it is the Chief Constable's view that the proposed premises have the potential to have a disproportionate impact on crime and disorder in Nottingham City Centre.

The Licensing Committee should be aware that the applicants were refused a Provisional Justices Licence and Provisional Special Hours Certificate by the Nottingham Licensing Justices, a decision which was upheld on Appeal on 27 March 2003.




INVESTOR IN PEOPLE




0800 555 111

I would be grateful if you could advise me of the time and date of the proposed hearing in due course.

Yours faithfully

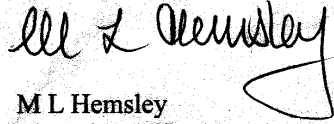A handwritten signature in cursive script, appearing to read 'M L Hemsley', with a large, stylized flourish at the end.

M L Hemsley  
Licensing Officer

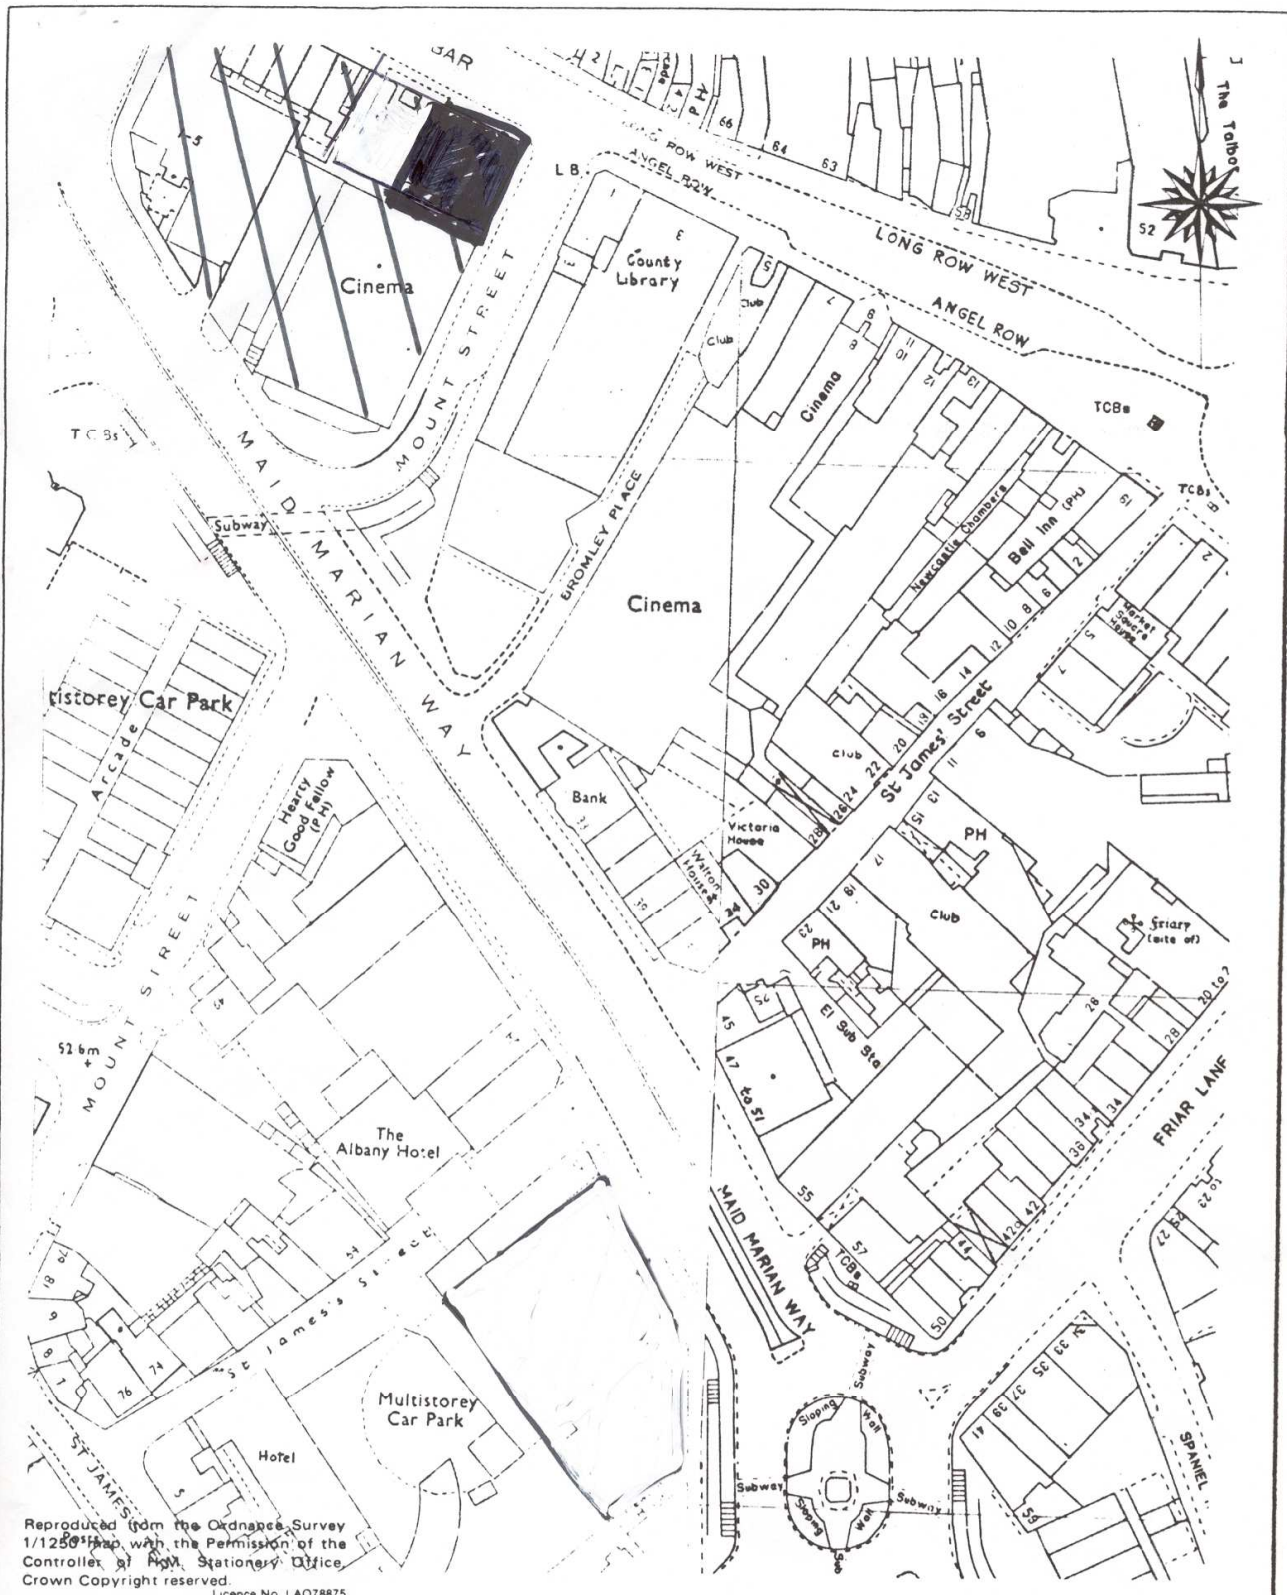

Reproduced from the Ordnance Survey 1/12500 map with the permission of the Controller of Her Majesty's Stationery Office. Crown Copyright reserved. Licence No. LA078875


TIGER TIGER  
 UNIT B3  
 CHAPEL QUARTER

Scale 1:1250	Date SEPT 93
Initial A C	Tracing No 733



DESIGN & PROPERTY SERVICES DEPARTMENT  
 Lawrence House, Clarendon Street,  
 Nottingham, NG1 5NT  
 Telephone (0602) 483500 Fax (0602) 475944

# Chapel Quarter

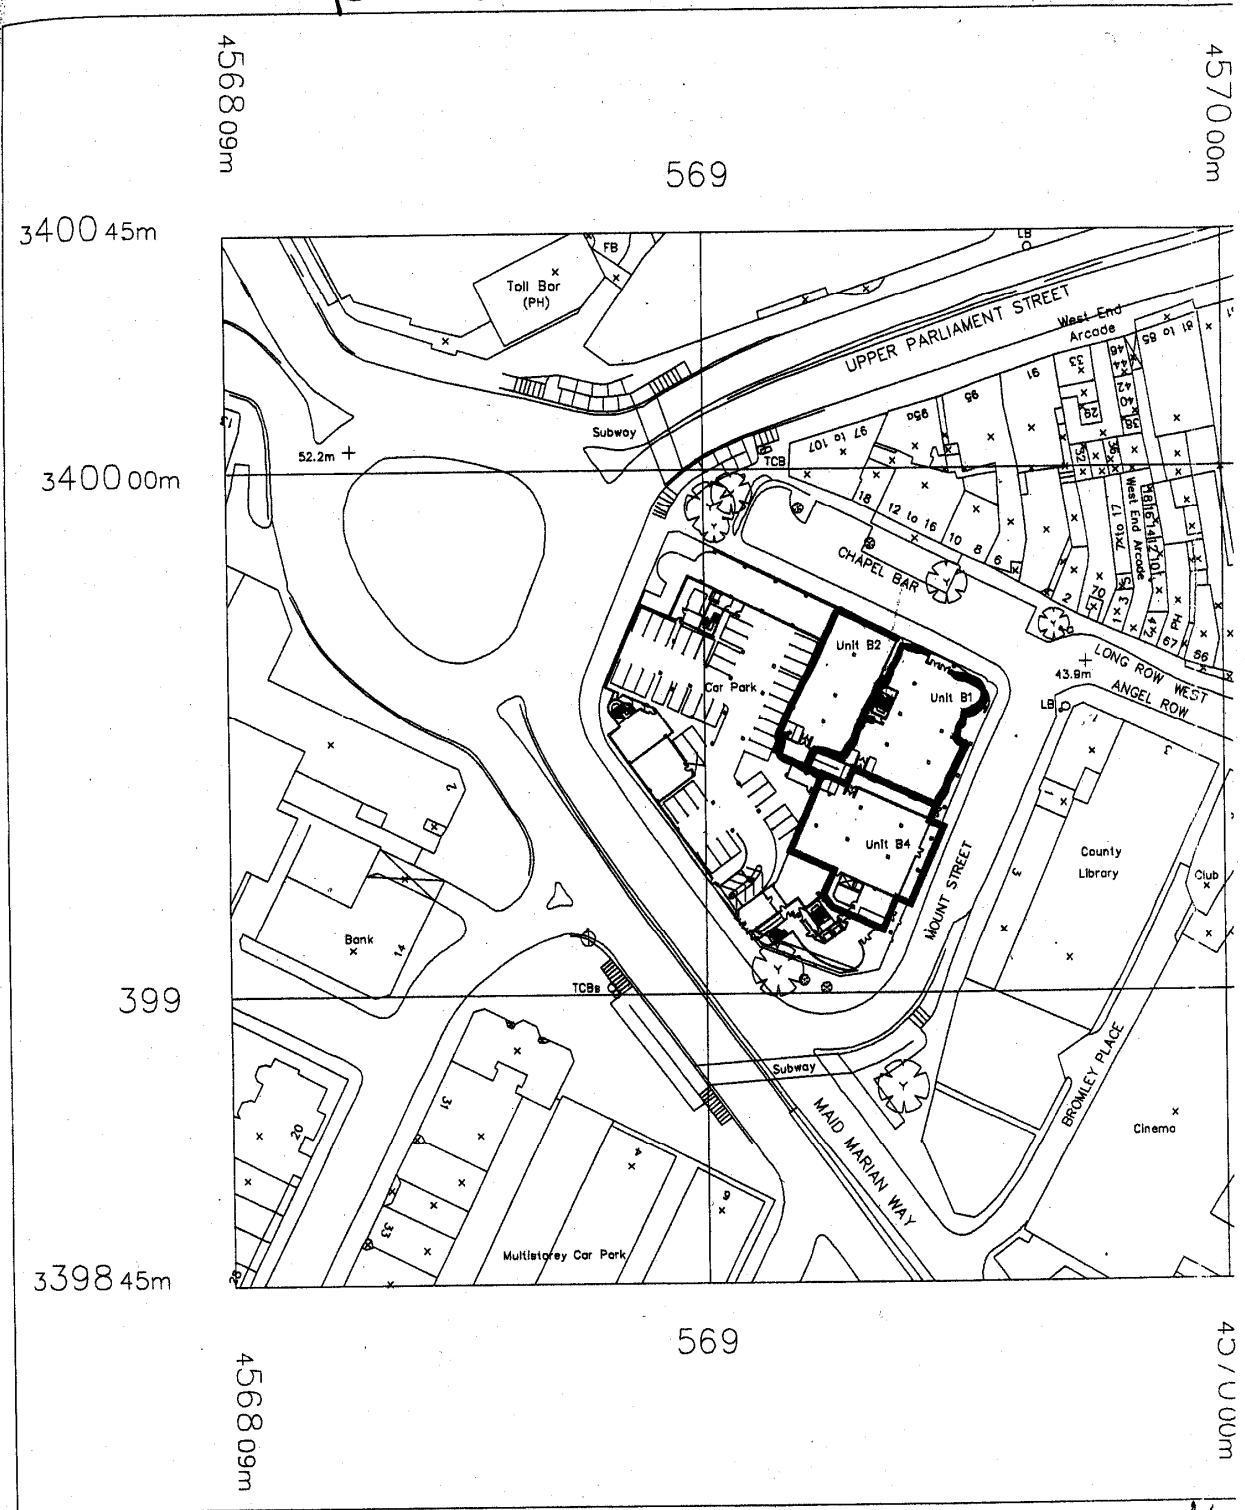

location plan scale 1: 1250

Unit B2 = Fat Cat Café  
 Unit B1 = Tiger, Tiger  
 Unit B4 = Revolution