


# NCP Huntingdon Street

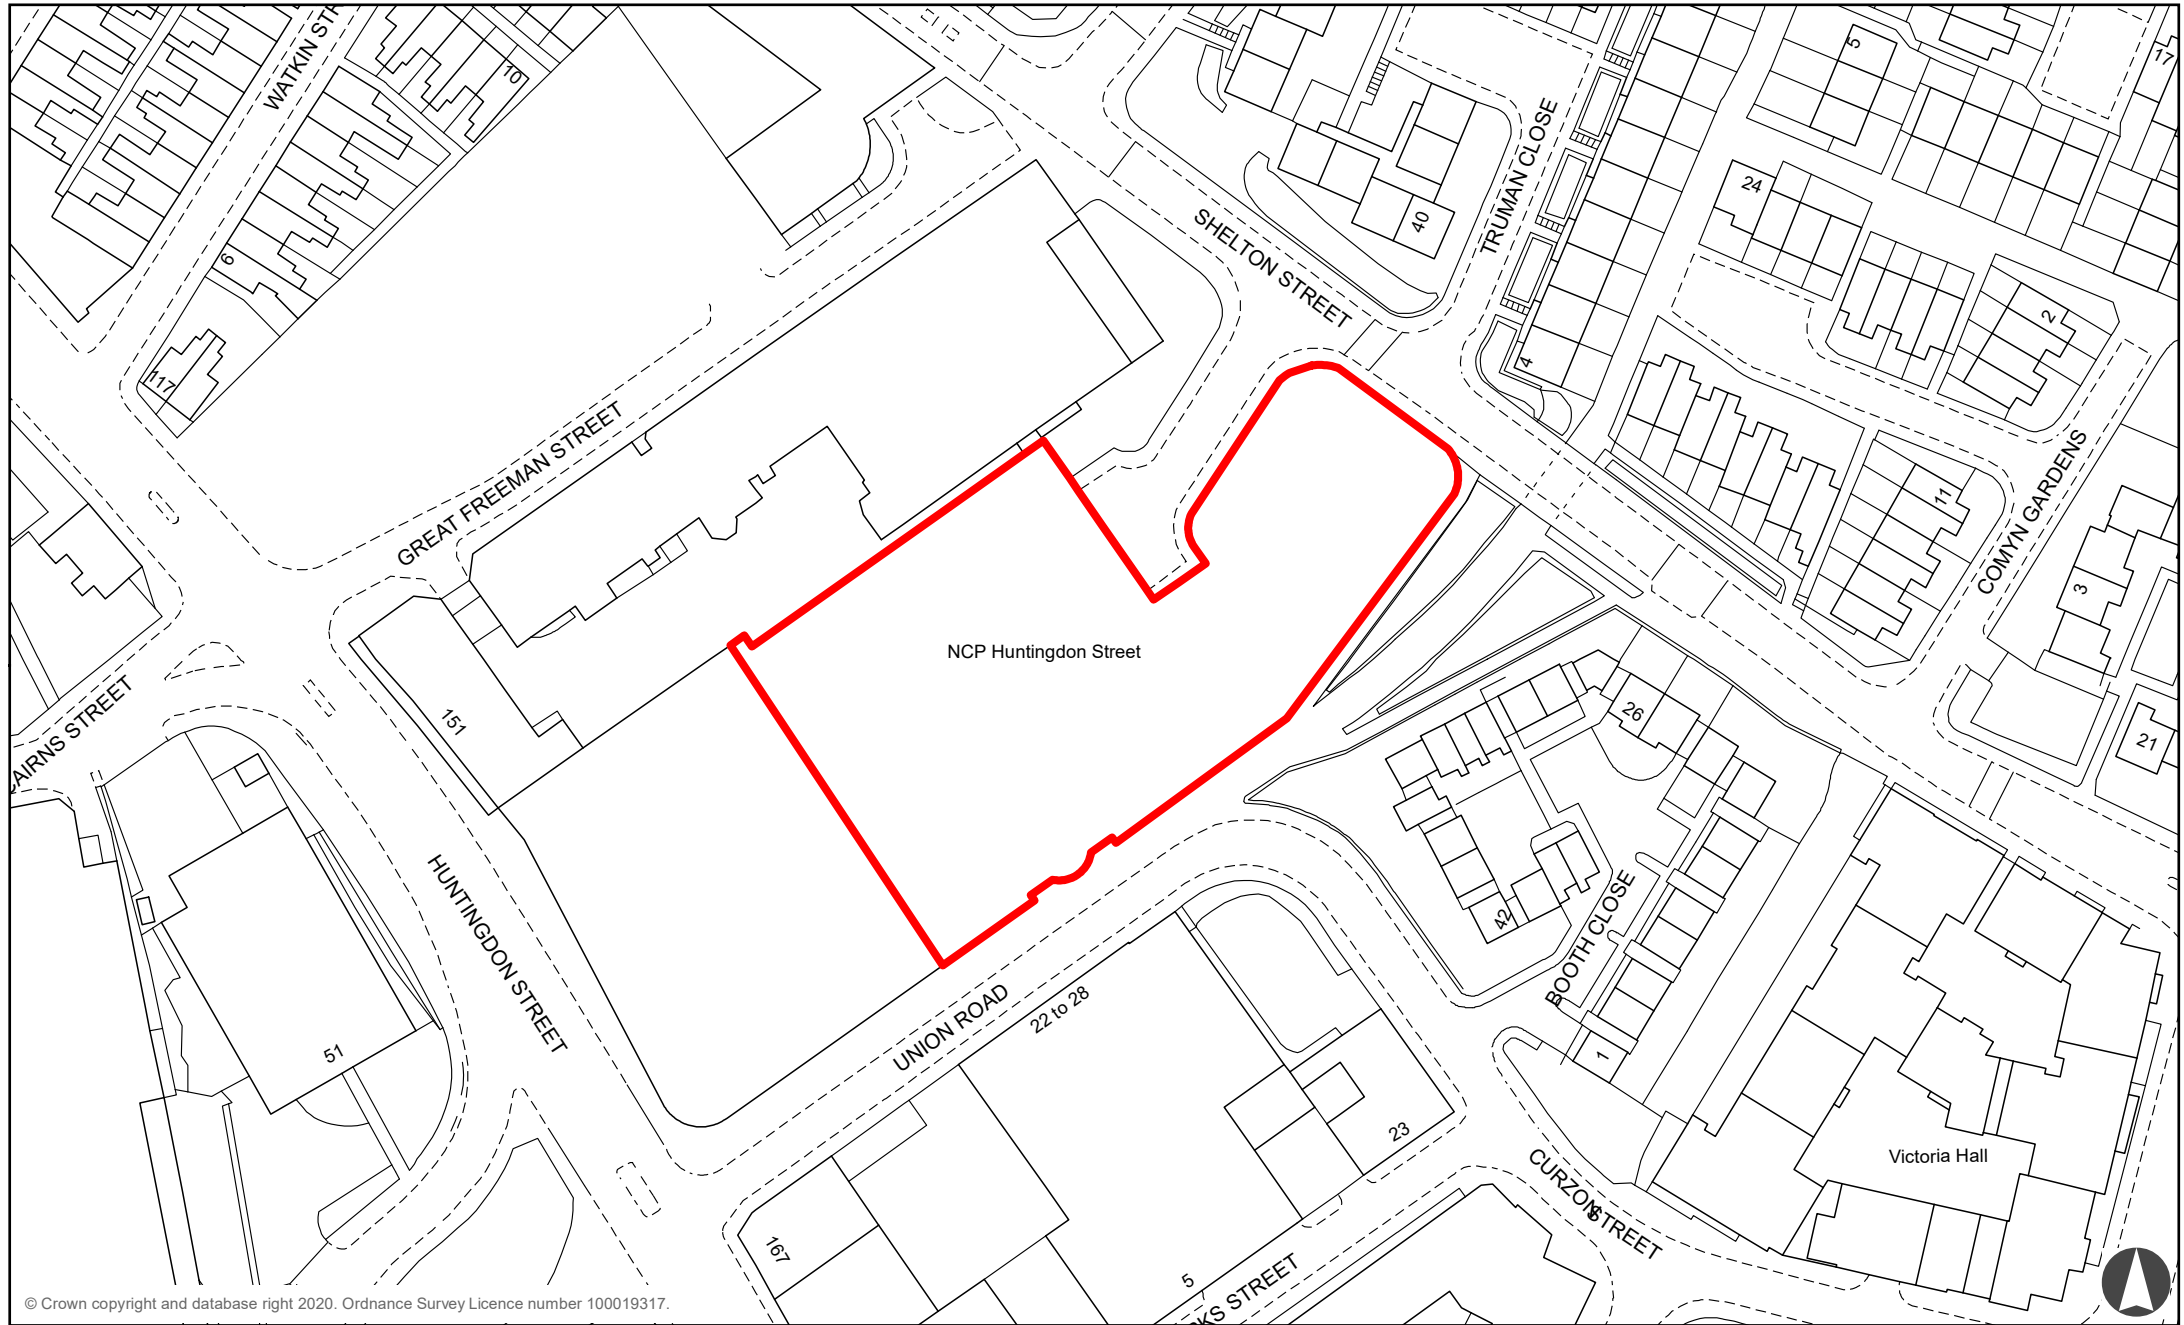

© Crown copyright and database right 2020. Ordnance Survey Licence number 100019317.

 Car Park Boundary

Scale: 1:1,250