
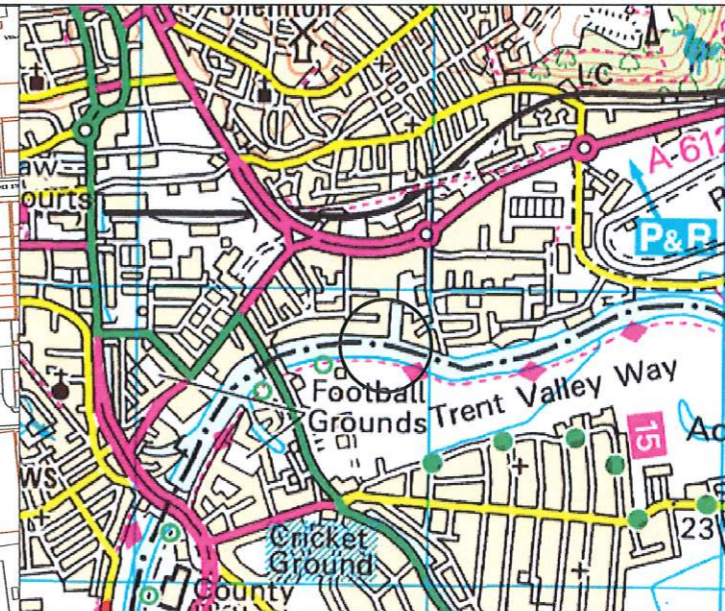


The Nottingham City Council (River Trent Cycle and Pedestrian Bridge) Scheme 2024 - Appendix A

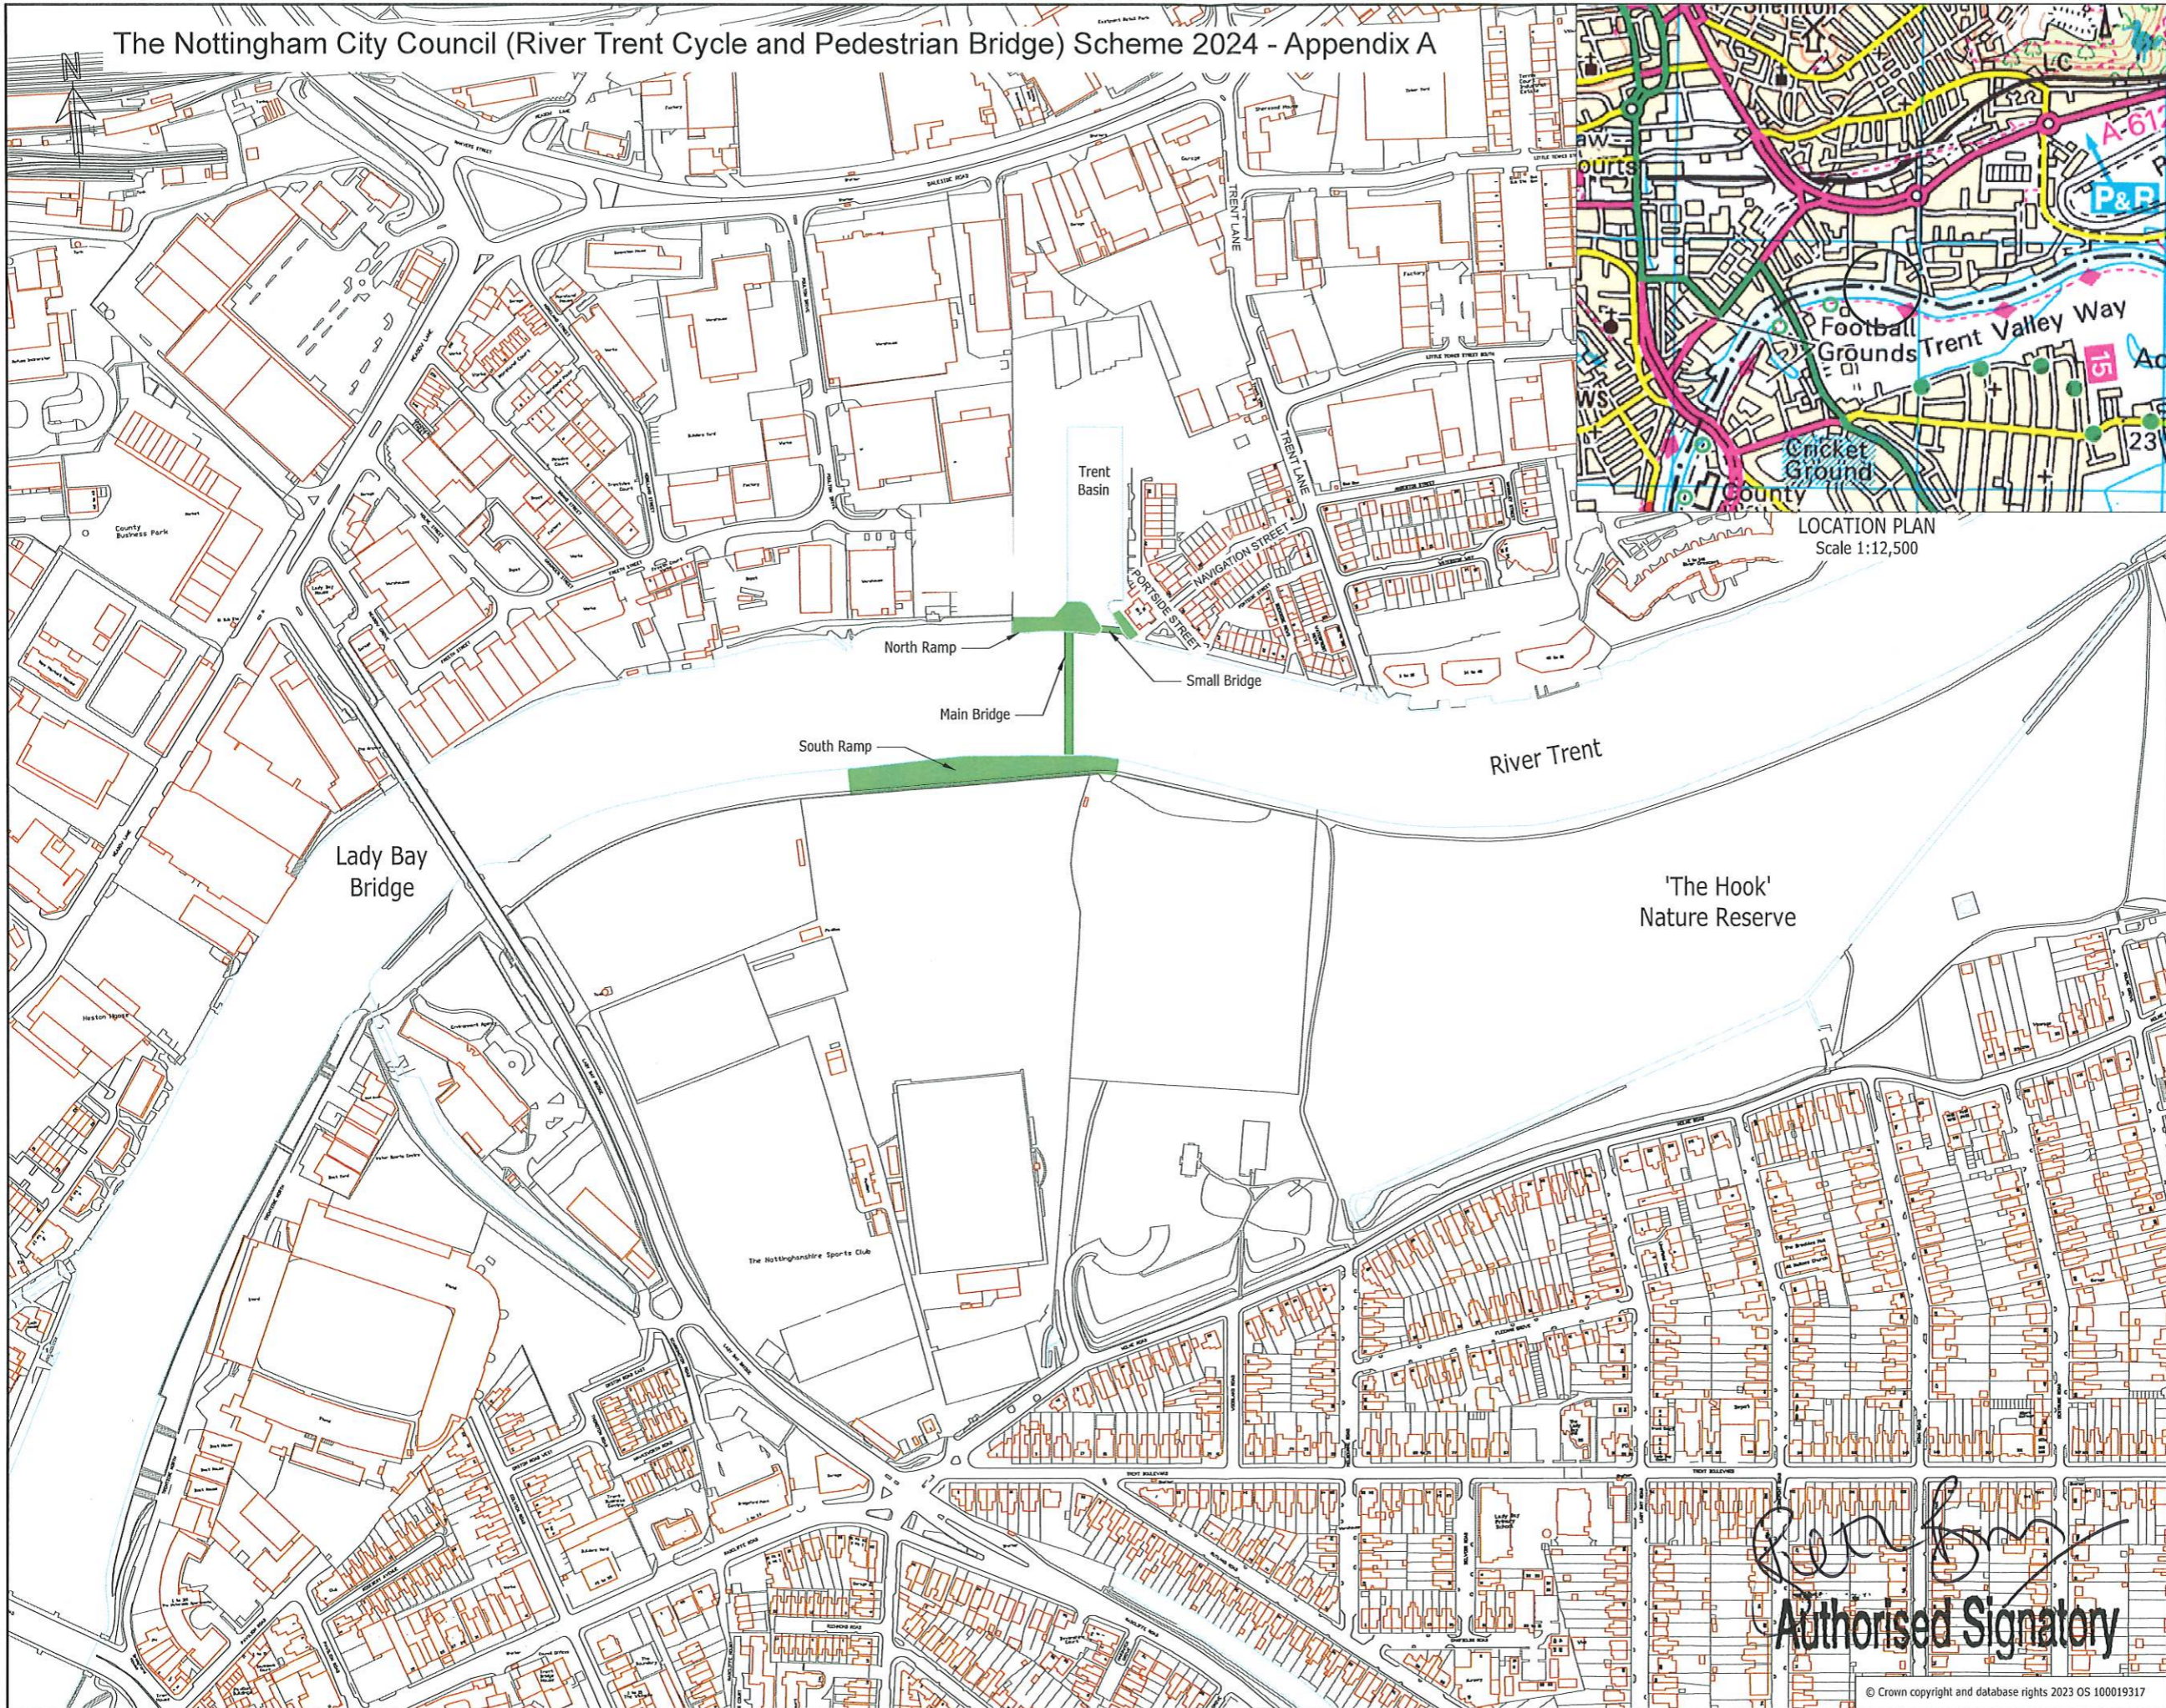

Copyright rambo llc. All rights reserved. This document is issued for the party who commissioned it and for the specific purposes connected with the project only. It should not be relied upon by any other party or used for any other purpose. Rambo llc accepts no responsibility or liability which may arise from reliance or use of this document or the data contained herein by any other party or for any other purpose.

- Notes
1. Do not scale from this drawing.
 2. All dimensions are millimetres U.N.O.
 3. All levels are in metres above ordnance datum U.N.O.

Key

: Extent of Permanent Works

P03	ISSUE FOR PLANNING	04.12.2023	MJ	APM
P02	ISSUE FOR INFORMATION	17.11.2023	MJ	APM
P01	ISSUE FOR INFORMATION	08.10.2023	MJ	APM
Rev	Description	Date	By	App
			CB	CA

RIVER TRENT
CYCLEWAY & PEDESTRIAN
BRIDGE

Project Client:
 Nottingham City Council

Project Contractor:
 Balfour Beatty

Project Designer:
 RAMBOLL
tel 01244 311855 chester@ramboll.co.uk
www.ramboll.co.uk

Authorised Signatory

Site Location Plan
Section 106(3) Scheme
APPENDIX A

Project No:	Scale (EA1):	Drawn:	Date:
1620016221	1:2000	MJ	04/12/23
Drawing No:	Rev:		
RTF-RAM-GEN-WB01-DR-CB-00006	P03		