


ERDF Creative Quarter Approach Transport Improvements: Derby Road

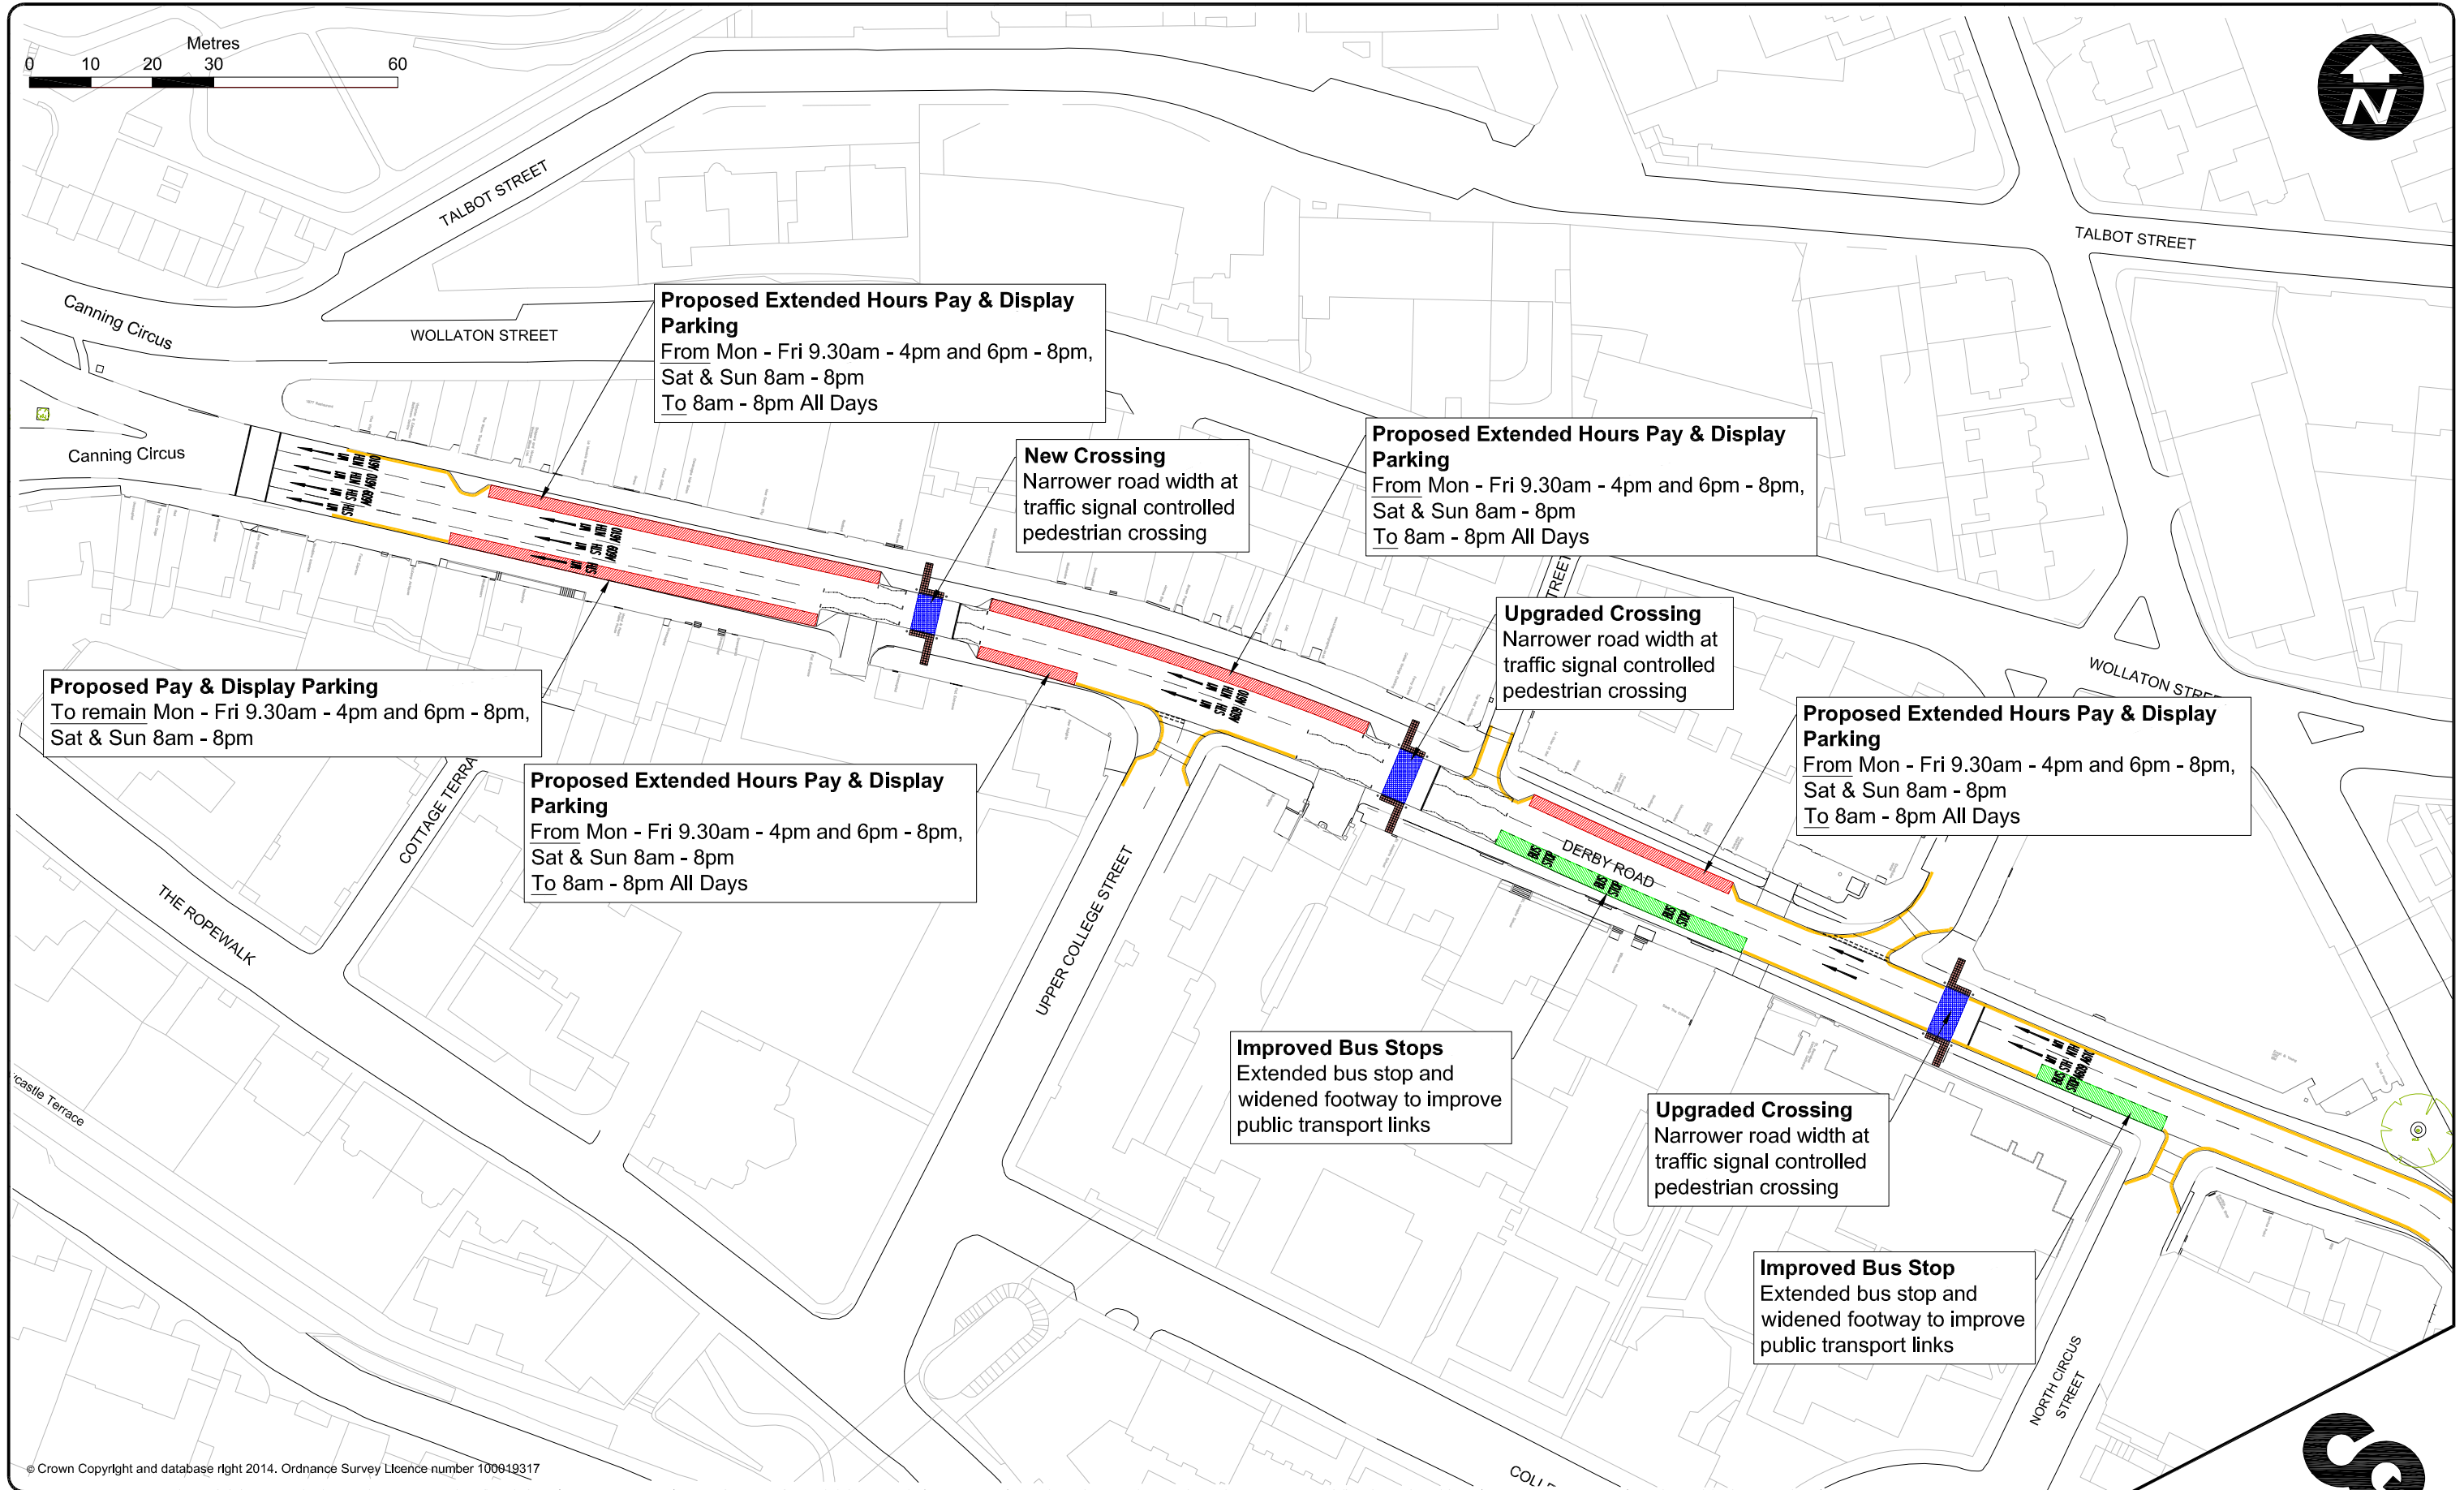

© Crown Copyright and database right 2014. Ordnance Survey Licence number 100049317

Title **TMP7104 CONSULTATION PLAN**

Scale **1:1000 @ A3**

Drawn **BB**

Drawing No **HD/16633/TMP7104**

KEY:

- Parking Bays
- Bus Stops
- Signal Controlled Pedestrian Crossings
- Existing Double Yellow Lining (with Existing Loading Restrictions)



Nottingham
City Council