
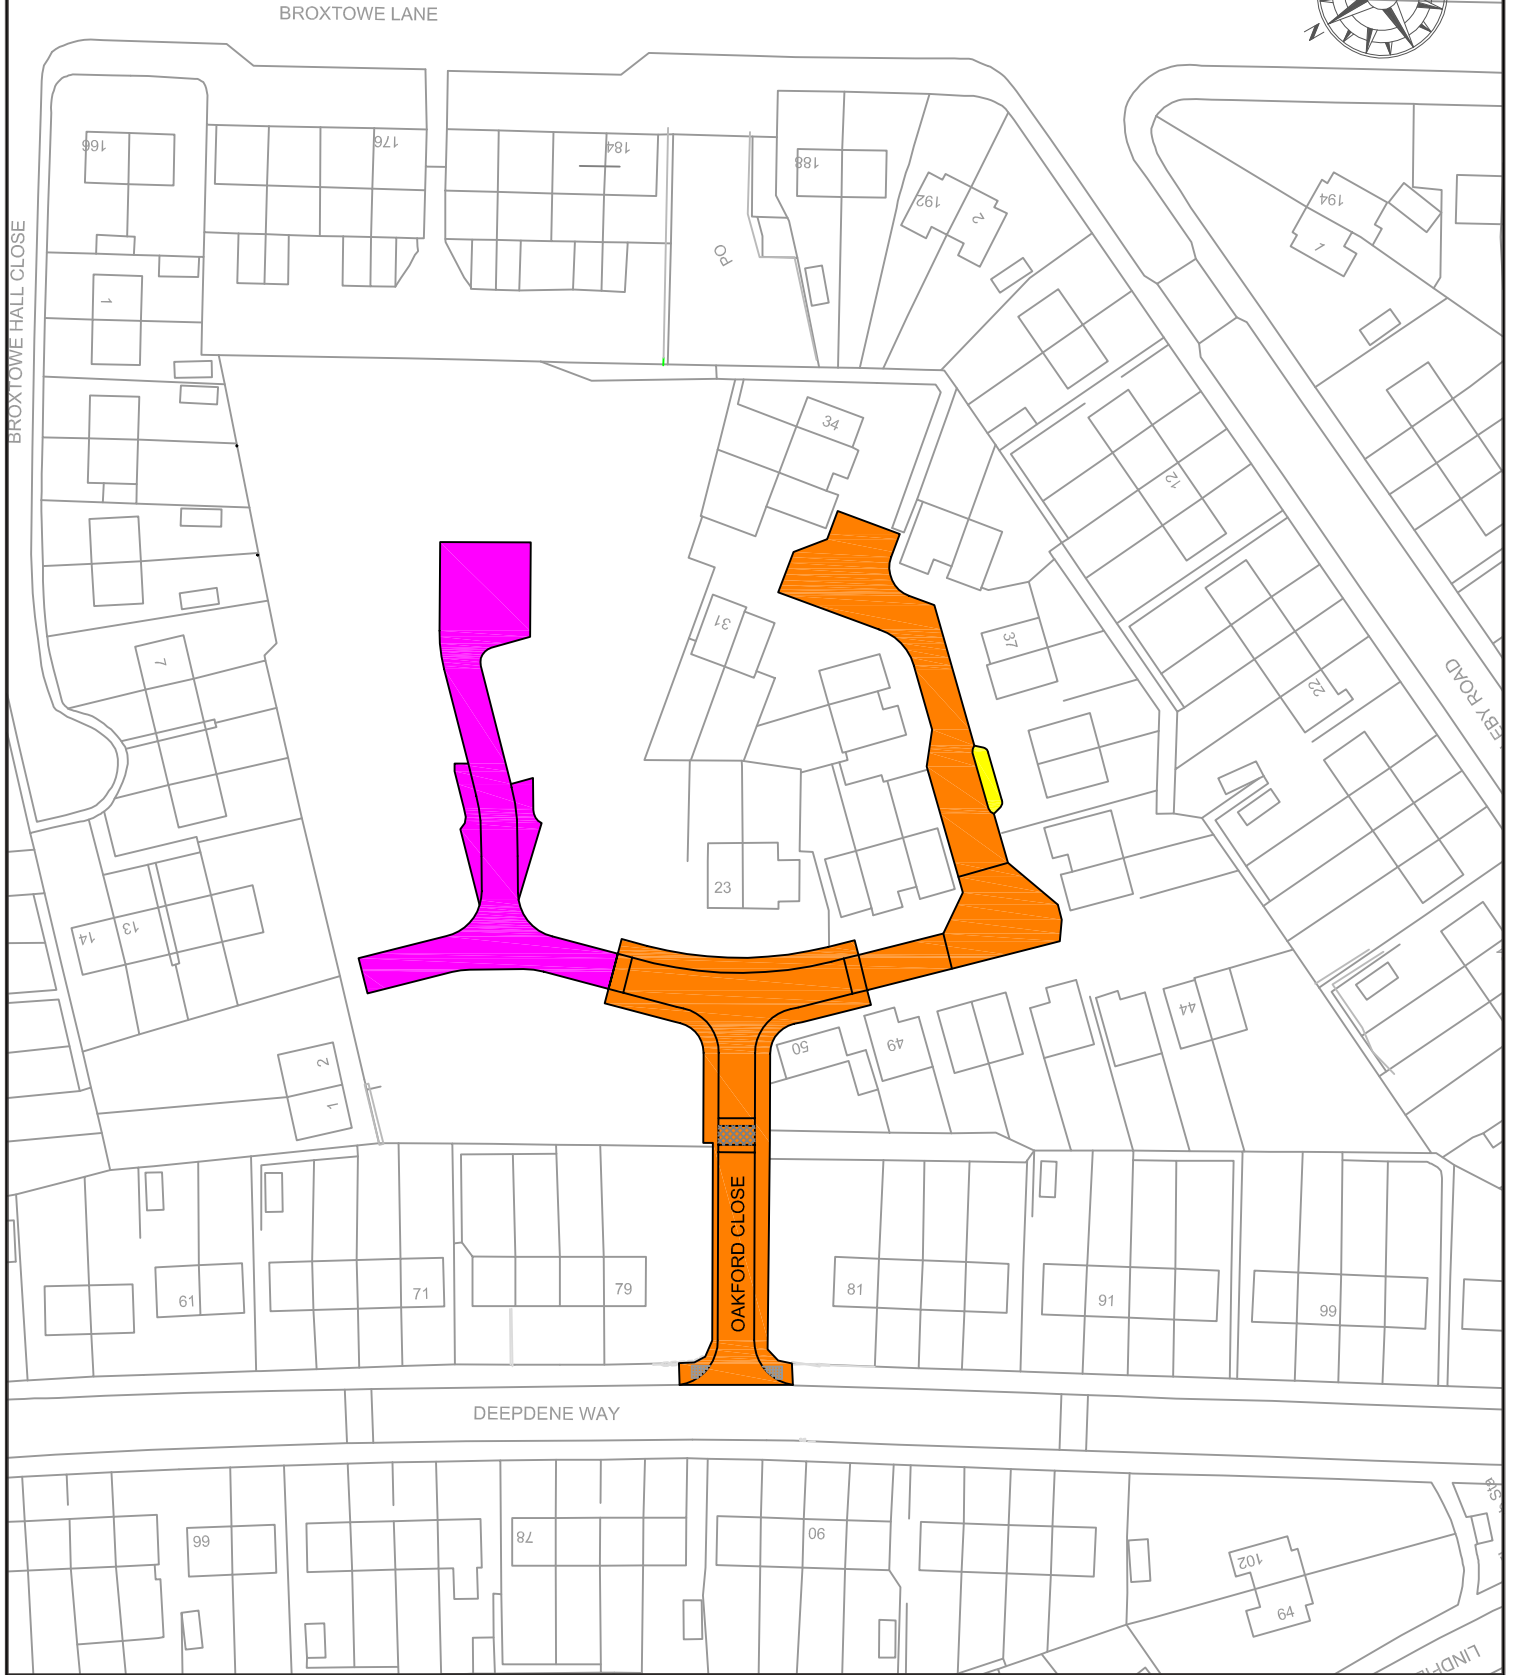


1. Do Not Scale.
2. All discrepancies are to be reported to the Engineer.
3. All dimensions in metres unless stated otherwise.

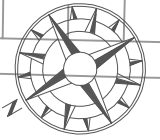

Development

Scale
1:1000 @ A4

Drawn
SKG

Date
OCT 15

Scheme
OAKFORD CLOSE

Title

CAD

Checked

Authorised

Drawing Number

Revision

© Crown Copyright and database right
2015. Ordnance Survey Licence
number 100019317.

Lexley House
Station Street
Nottingham
NG2 3NG
Telephone: 0115 915 5555