
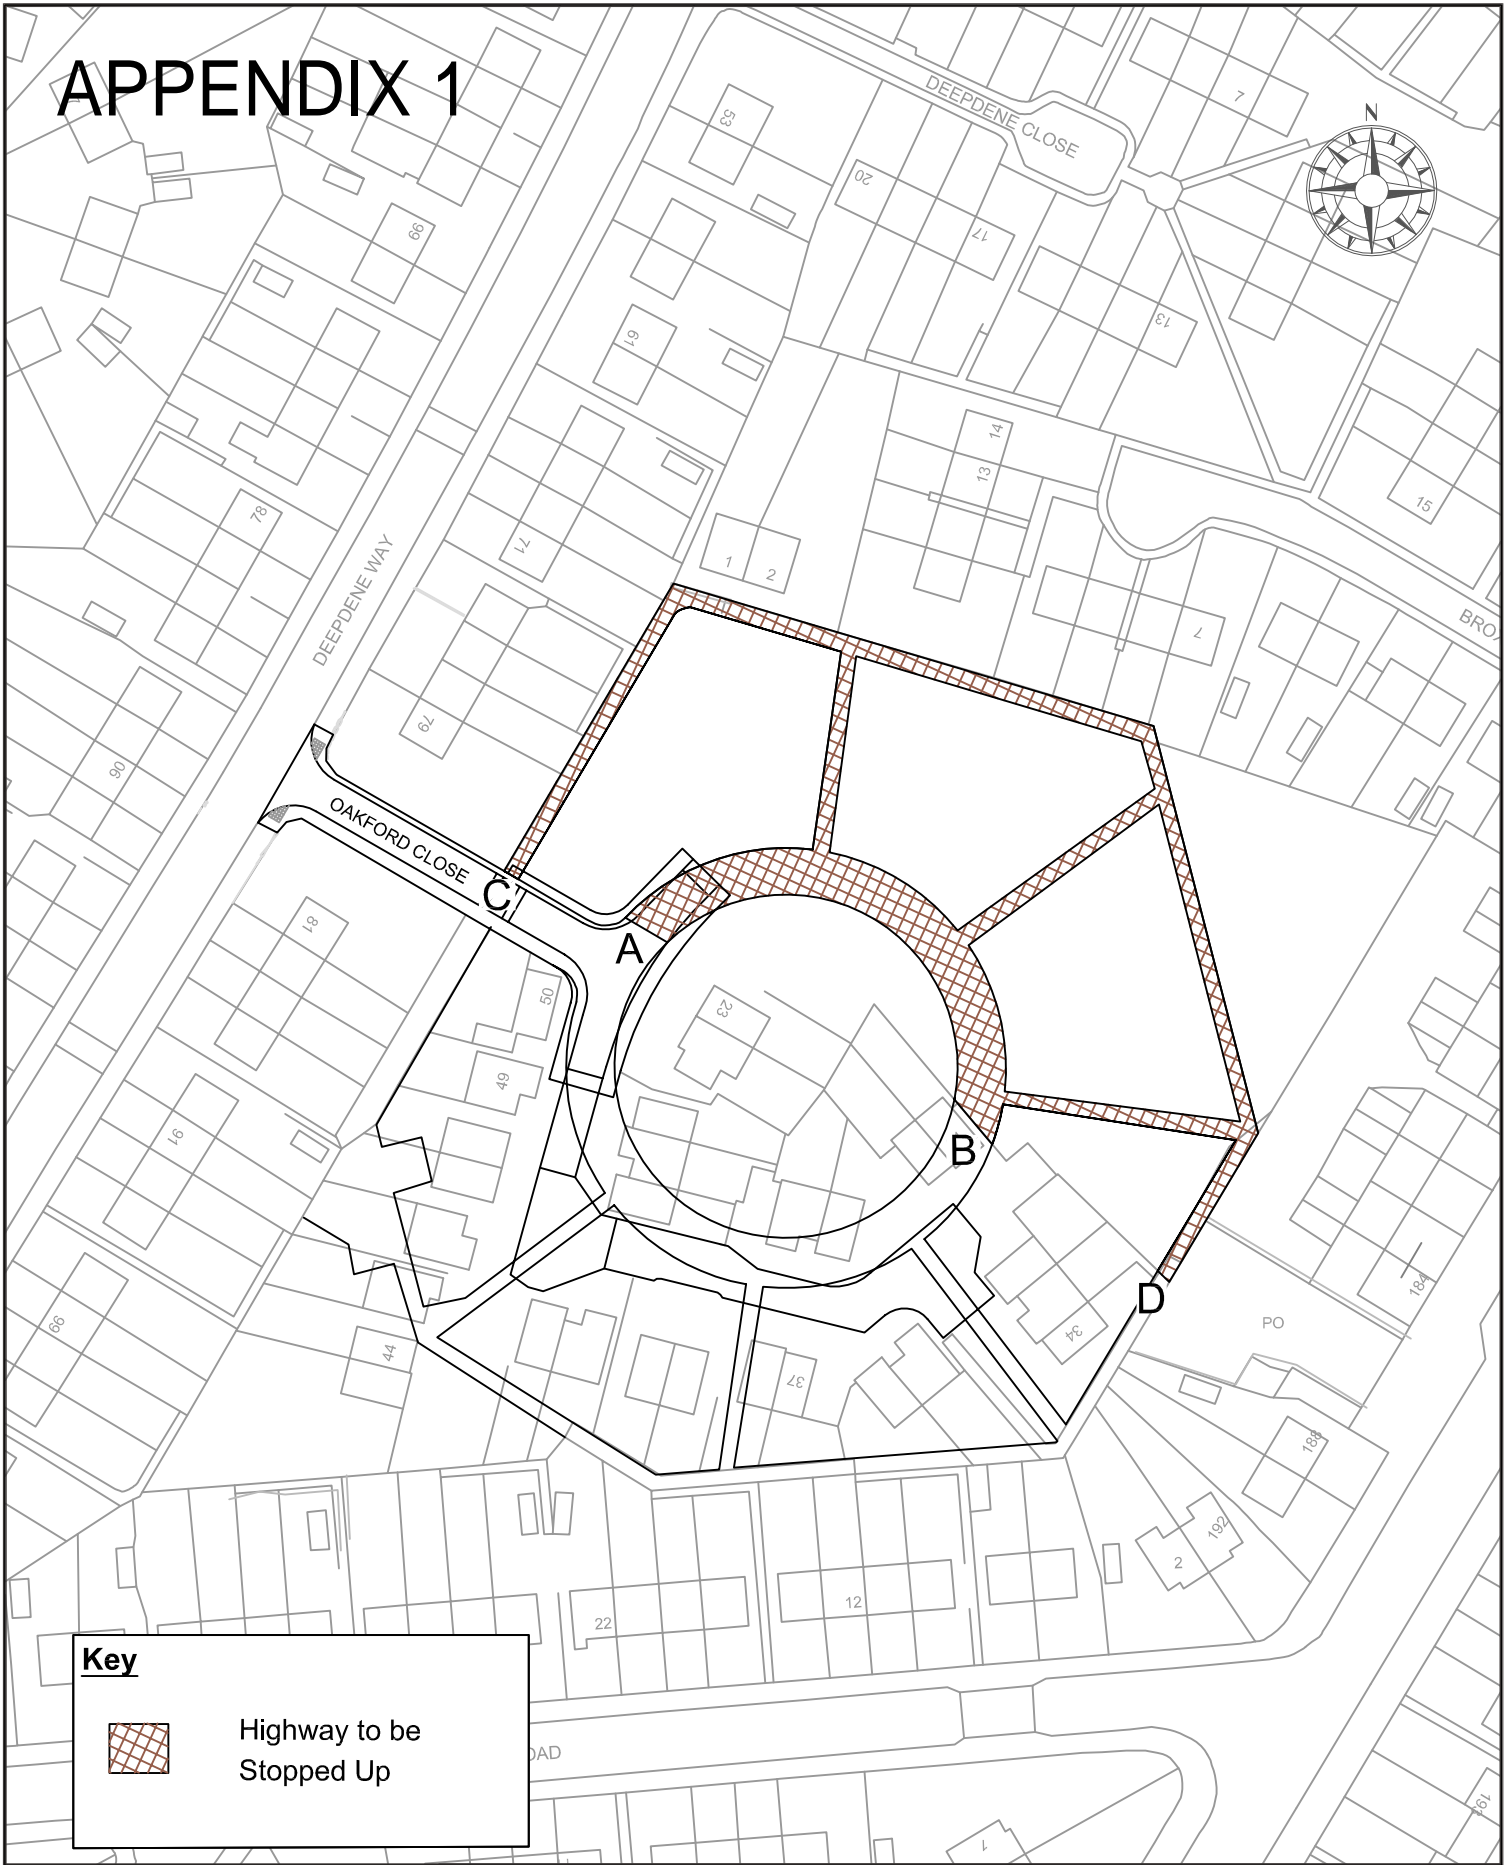



# APPENDIX 1

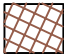

**Key**

 Highway to be Stopped Up

 <p><b>Nottingham</b> City Council</p>	<p>Scale</p> <p>1:1000 @ A4</p>	<p>Scheme</p> <p><b>OAKFORD CLOSE</b> Stopping Up</p>			
	<p>Drawn</p> <p>SKG</p>	<p>Title</p> <p>A B - Carriageway &amp; Footway C D - Footpath</p>			
<p>Development</p>	<p>Date</p> <p>AUG 16</p>	<p>CAD</p>	<p>Checked</p>	<p>Authorised</p>	<p>Drawing Number</p> <p>HD-OAK-1</p>
<p>© Crown Copyright and database right 2016. Ordnance Survey Licence number 100019317.</p>	<p>Lexley House Station Street Nottingham NG2 3NG Telephone: 0115 915 5555</p>			<p>Revision</p>	