


PLAN A

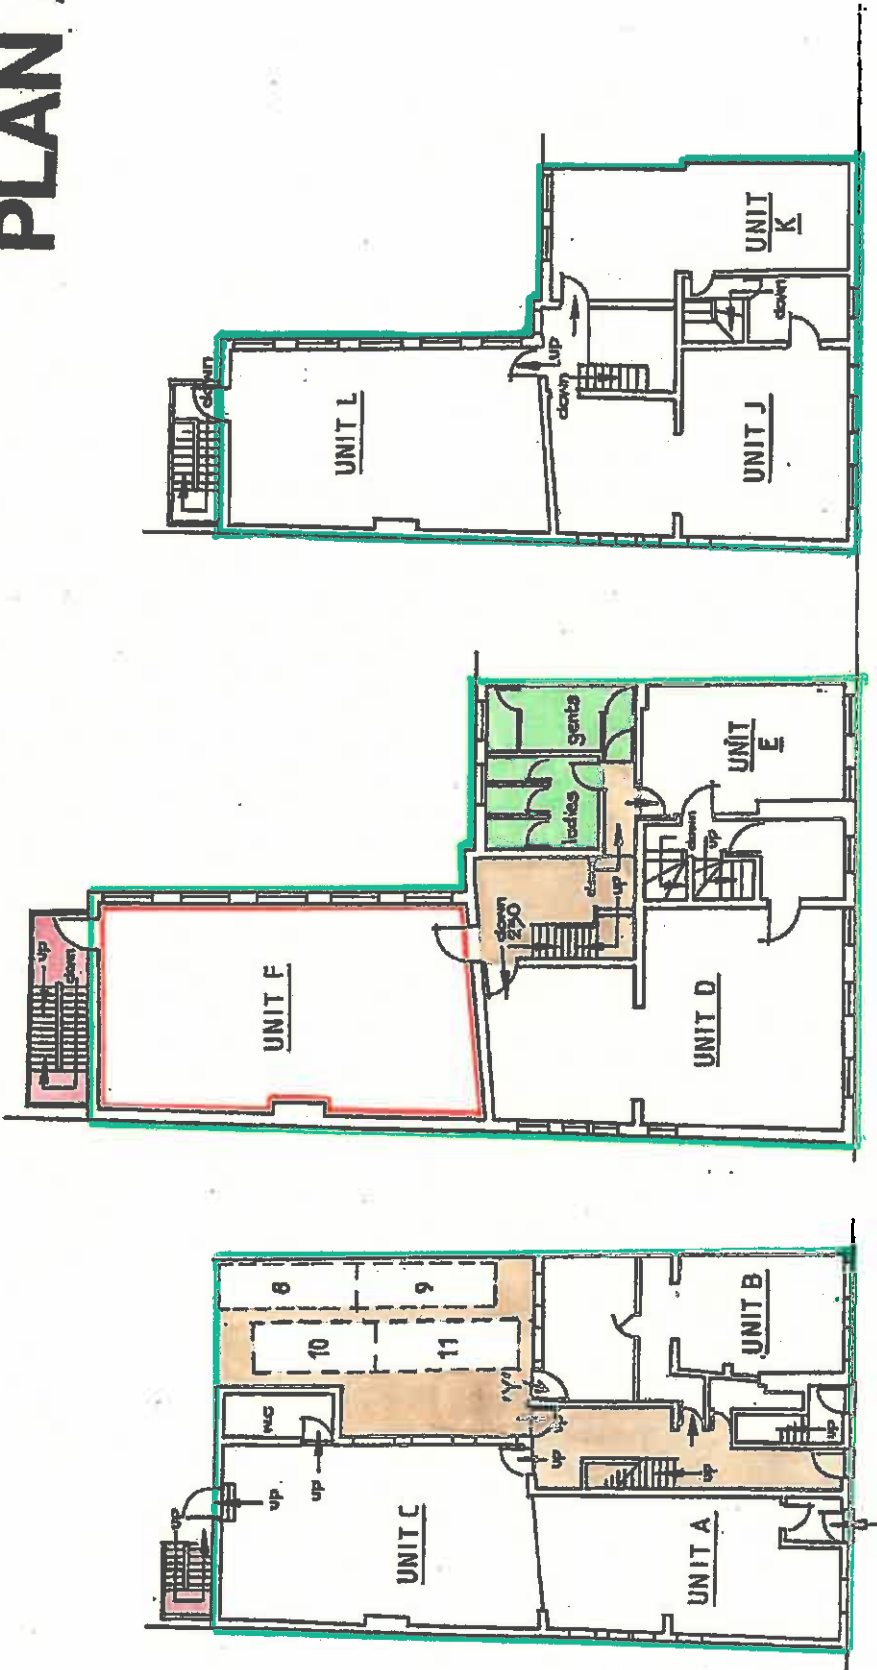

GROUND FLOOR


FIRST FLOOR

SECOND FLOOR

14 - 18 ST: MARYS GATE.

Scale Not to Scale Initial A C		Date April 90		Loxley House Station Street Nottingham NG2 3NG Tel: 0115 8763000 Fax: 0115 8763130 Nottingham City Council Propertyplus
		Tracing No M 6749/A		

PLAN B

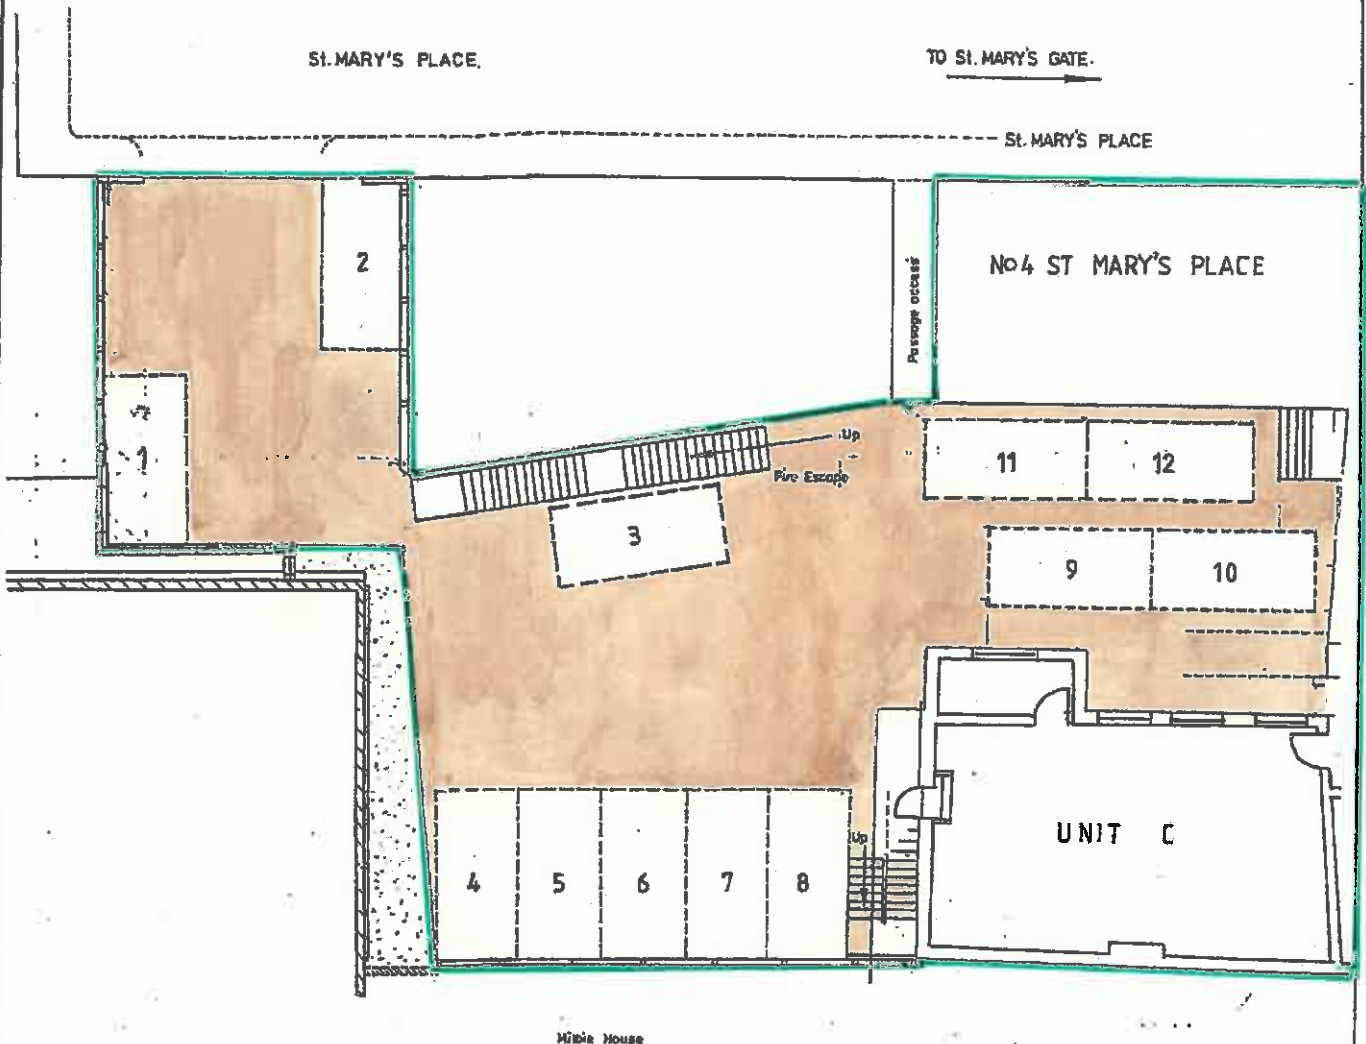

CAR PARK
14-18 ST. MARYS
GATE

Scale	Date
1:200	Nov 89
Initial	Tracing No
A C	M674 9/B

Loxley House
Station Street
Nottingham NG2 3NG
Tel: 0115 8763000
Fax: 0115 8763130
Nottingham City Council
Propertyplus