
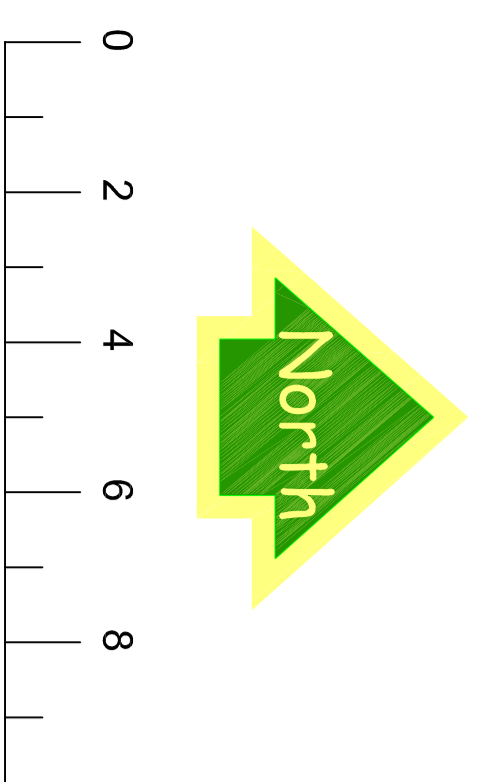


Forever Stars Highfields Park Serenity Garden - Proposed Site Arrangement - Phase 1

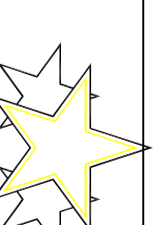

KEY

- Existing tree to be protected & retained
- Existing tree to be felled
- Existing Highfields Park path
- Existing Tottle Brook pond fill culvert
- Existing spoil level
- Proposed footpath with pcc block edge restraint. Self-binding gravel / coloured tarmac / resin-bound gravel
- Proposed 'Forever Stars' 5-pointed star paving feature in gold / buff coloured resin bound gravel. Possible sculpture location? (Details to be agreed)
- Proposed 'Forever Stars' 5-pointed star paving feature. Potential for solar-powered LED downlights. (Phase 2?) (Details to be agreed)
- Proposed entrance pergola feature with scented climbers. (Details to be agreed)
- Proposed memorial bench with paved base
- Proposed memorial tree Refer to Planting Plan (Details to be confirmed)
- Proposed perimeter hedge planting Refer to Planting Plan (Details to be confirmed)
- Proposed plant bed Refer to Planting Plan (Details to be confirmed)
- Proposed amenity grass lawn
- Proposed longer grass / willow meadow grass areas
- Proposed signage (Details to be confirmed)
- Suggested sculpture locations (Details to be discussed & agreed with Sculptor)
- Potential ramped access path route along former pool edge margin, to be reviewed following clearance works (Details to be confirmed later)

Preliminary Measurements

- 1.5m wide curved footpaths:**
 - Block PCC edgings with haunching = 239 linear metres.
 - Paving area = 293 m² total (including bench bases)
- Star paving feature:**
 - Straight PCC edgings with haunching = 38 linear metres.
 - Star paving area = 32 m².
- 5 nos link paths to Star:**
 - Straight PCC edgings with haunching = 25 linear metres.
 - Paved area = 5.8 x 5 = 29 m².
- Star Pergola Feature:**
 - 10 Nos. 3m high galvanneal CHS posts with base & capital flange fixings set in concrete foundations.
 - Treated and stained softwood pergola linbers = 44.50 linear m. (Details to be confirmed)
- Amenity Grass Areas:**
 - = 730 m² area.
- Willow Areas / longer grass**
 - = 480 m² area.
- Plant Beds:**
 - = 70 m² total area.

ISSUED FOR INFORMATION & COSTING
09/08/2019

Revision	Number	Description	Author	Checked	Date
1	01	Issue for information & costing	AS	AS	08/08/19
2	02	Issue for information & costing	AS	AS	27/08/19
3	03	Issue for information & costing	AS	AS	17/08/19

Parks and Open Spaces

London House
Salsbery Street
Nottingham
NG2 2SR
Tel: 0115 915 5555

Project: Highfields Park Forever Stars Remembrance Garden
Title: Proposed Site Arrangement Phase 1

Scale: 1:100
Date: June 2019

Drawing No: POS/17/06/01/P-2

AS | B | C