


**DRAFT**

For discussion purposes only. Subject to surveys and approvals from the Local Authority and Building Control.





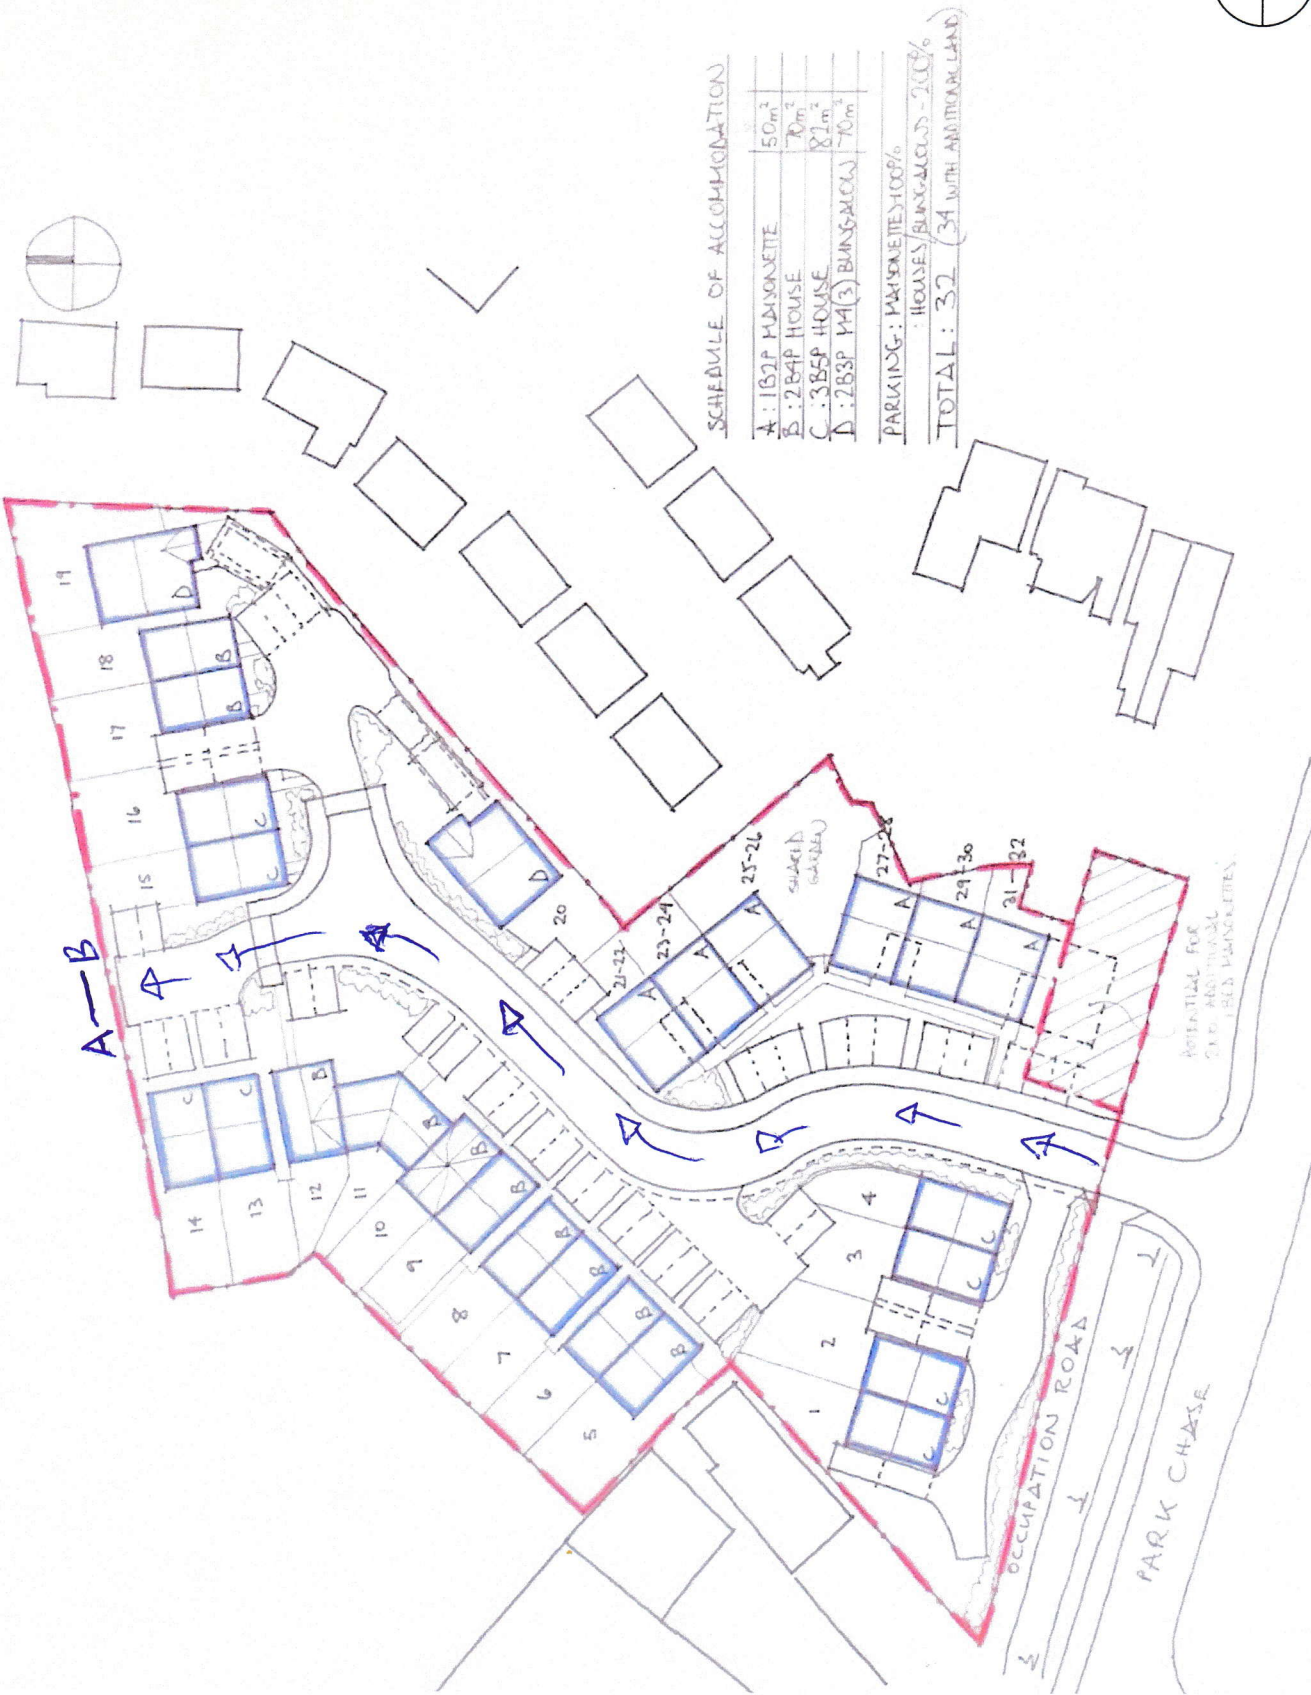

**SCHEDULE OF ACCOMMODATION**



