


- Notes:
1. Do Not Scale
  2. All discrepancies are to be reported to the Engineer.
  3. All dimensions in metres unless stated otherwise.

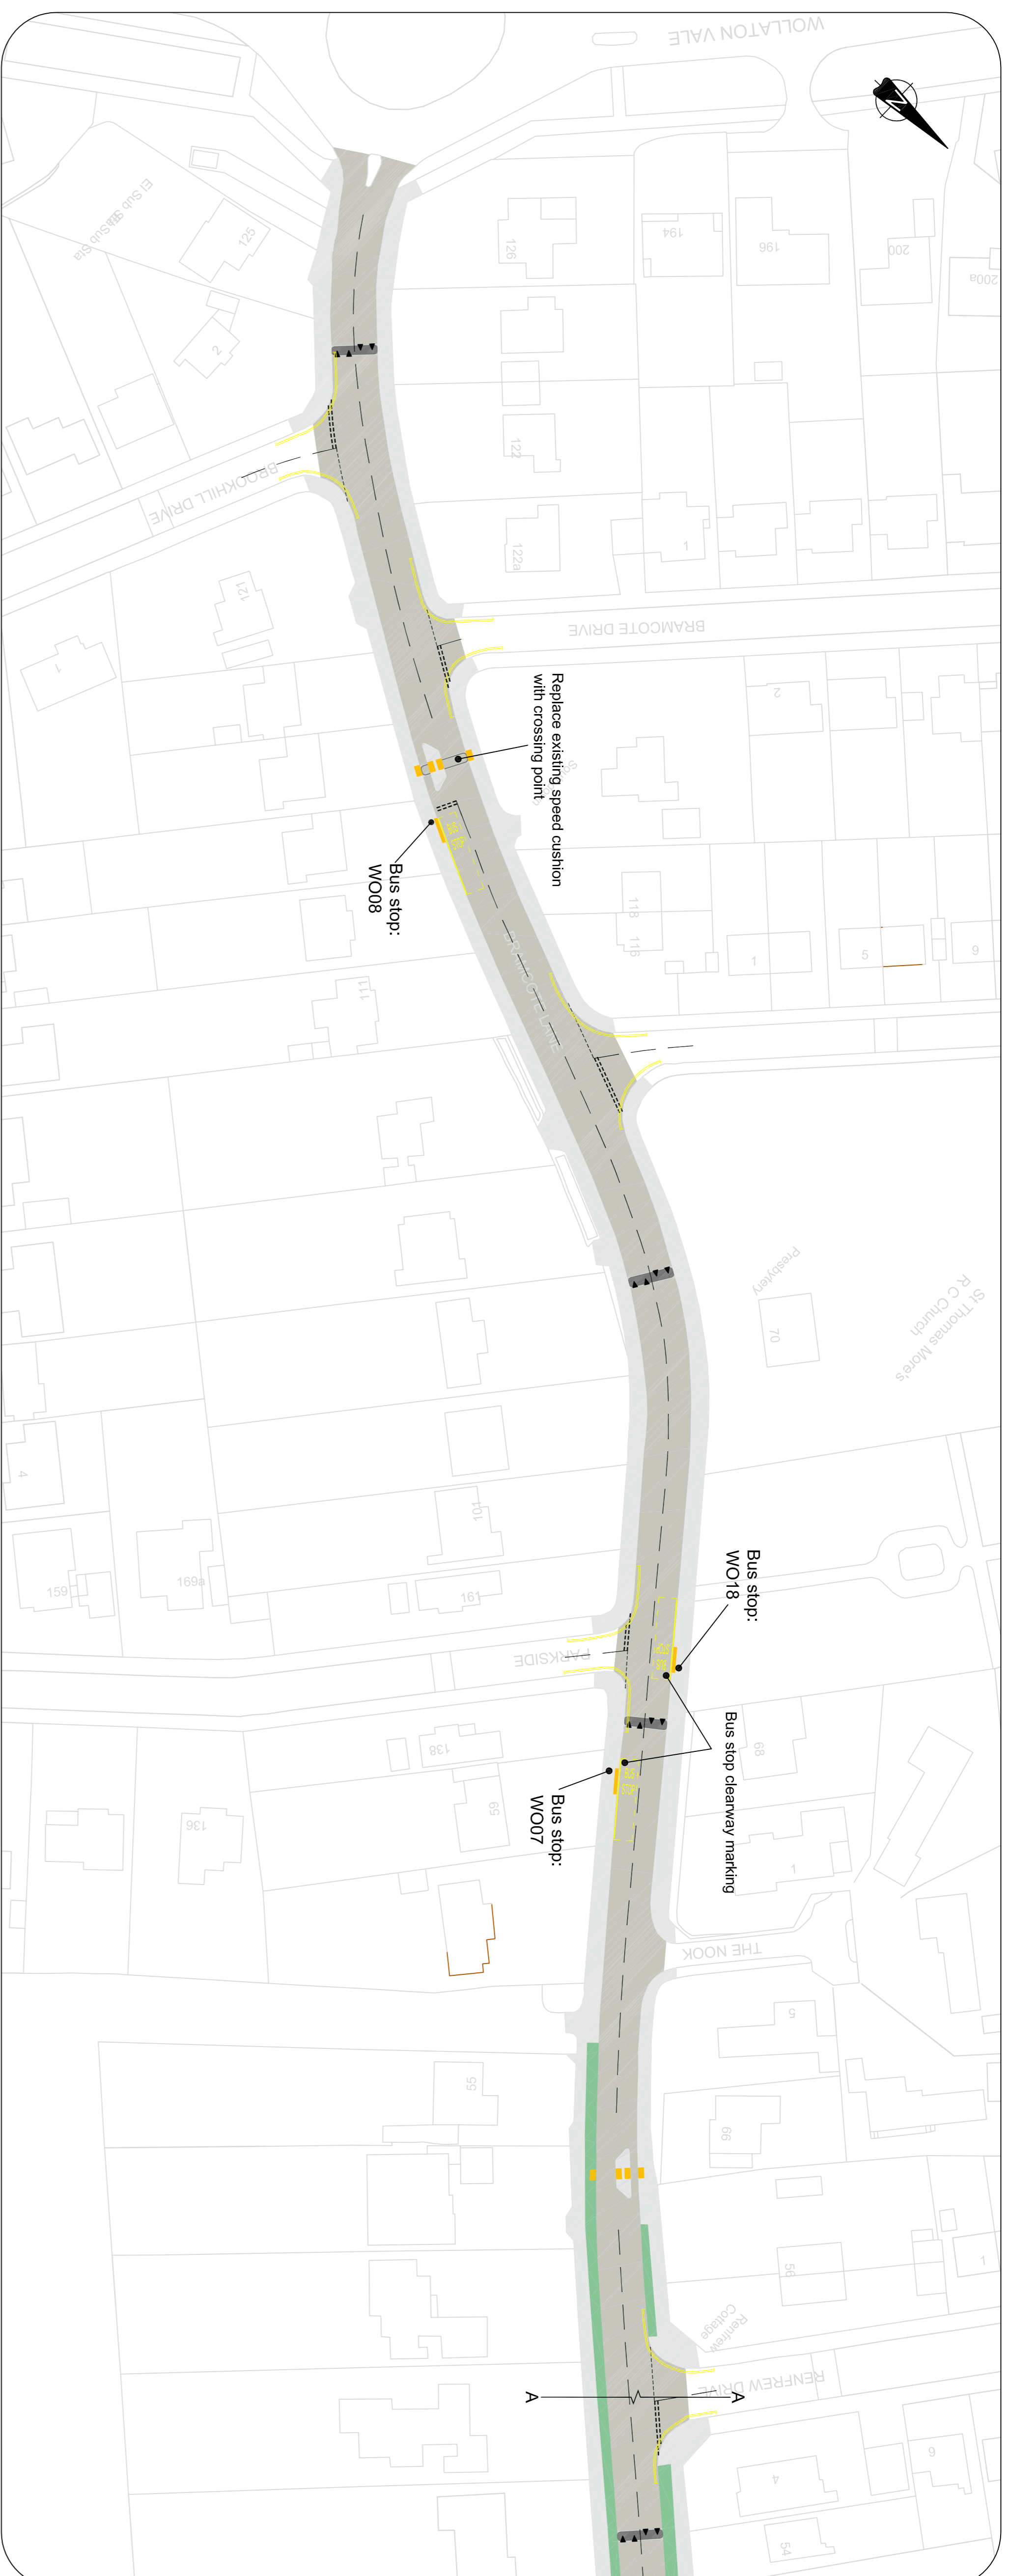

1:1000 Scale  
 Details  
 CHD

Rev.	Date	Details	CHD
A	14/01/2014	Details	CHD



**Development**

Lodley House  
 Station Street  
 Nottingham  
 NG2 3NG  
 Telephone: 0115 915 5555

**Scheme**  
 Bramcote Lane  
 Wollaton Vale to Wollaton Road

**Title**  
 Traffic calming scheme alterations  
 Consultation

Drawn	Scale	Date
JW	1:1000	Jan 2014

Drawn	Scale	Date
NA	1:1000	Jan 2014

Drawn: HD/RS/BramcoteLa