




Greenfield Street & Highfield Road - Dunkirk & Lenton - Proposed Tree Planting Detail



Bentnick Primary School, Radford, Nottingham student art workshop designs used to inspire tree surround designs on nearby Clifford Street Environmental Improvement project

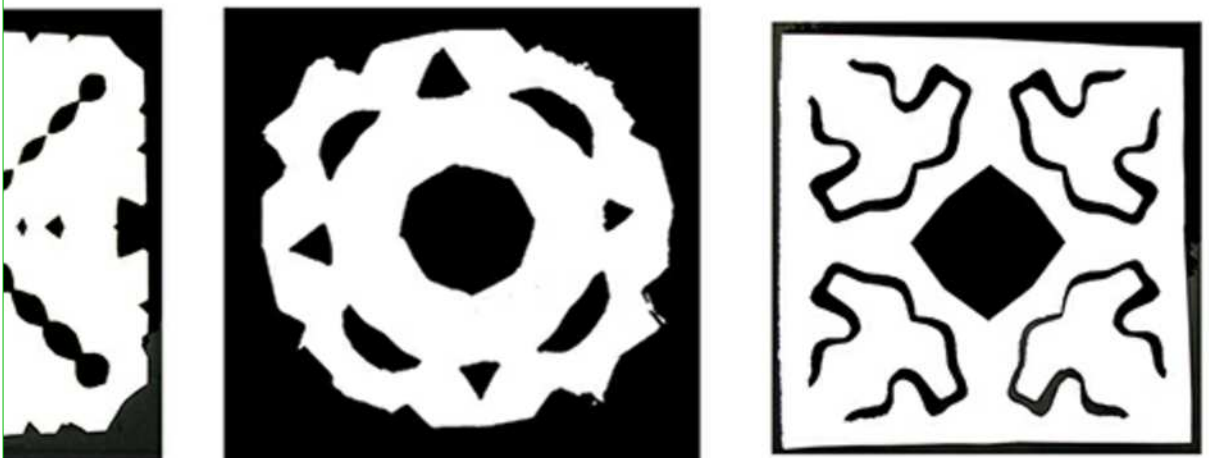

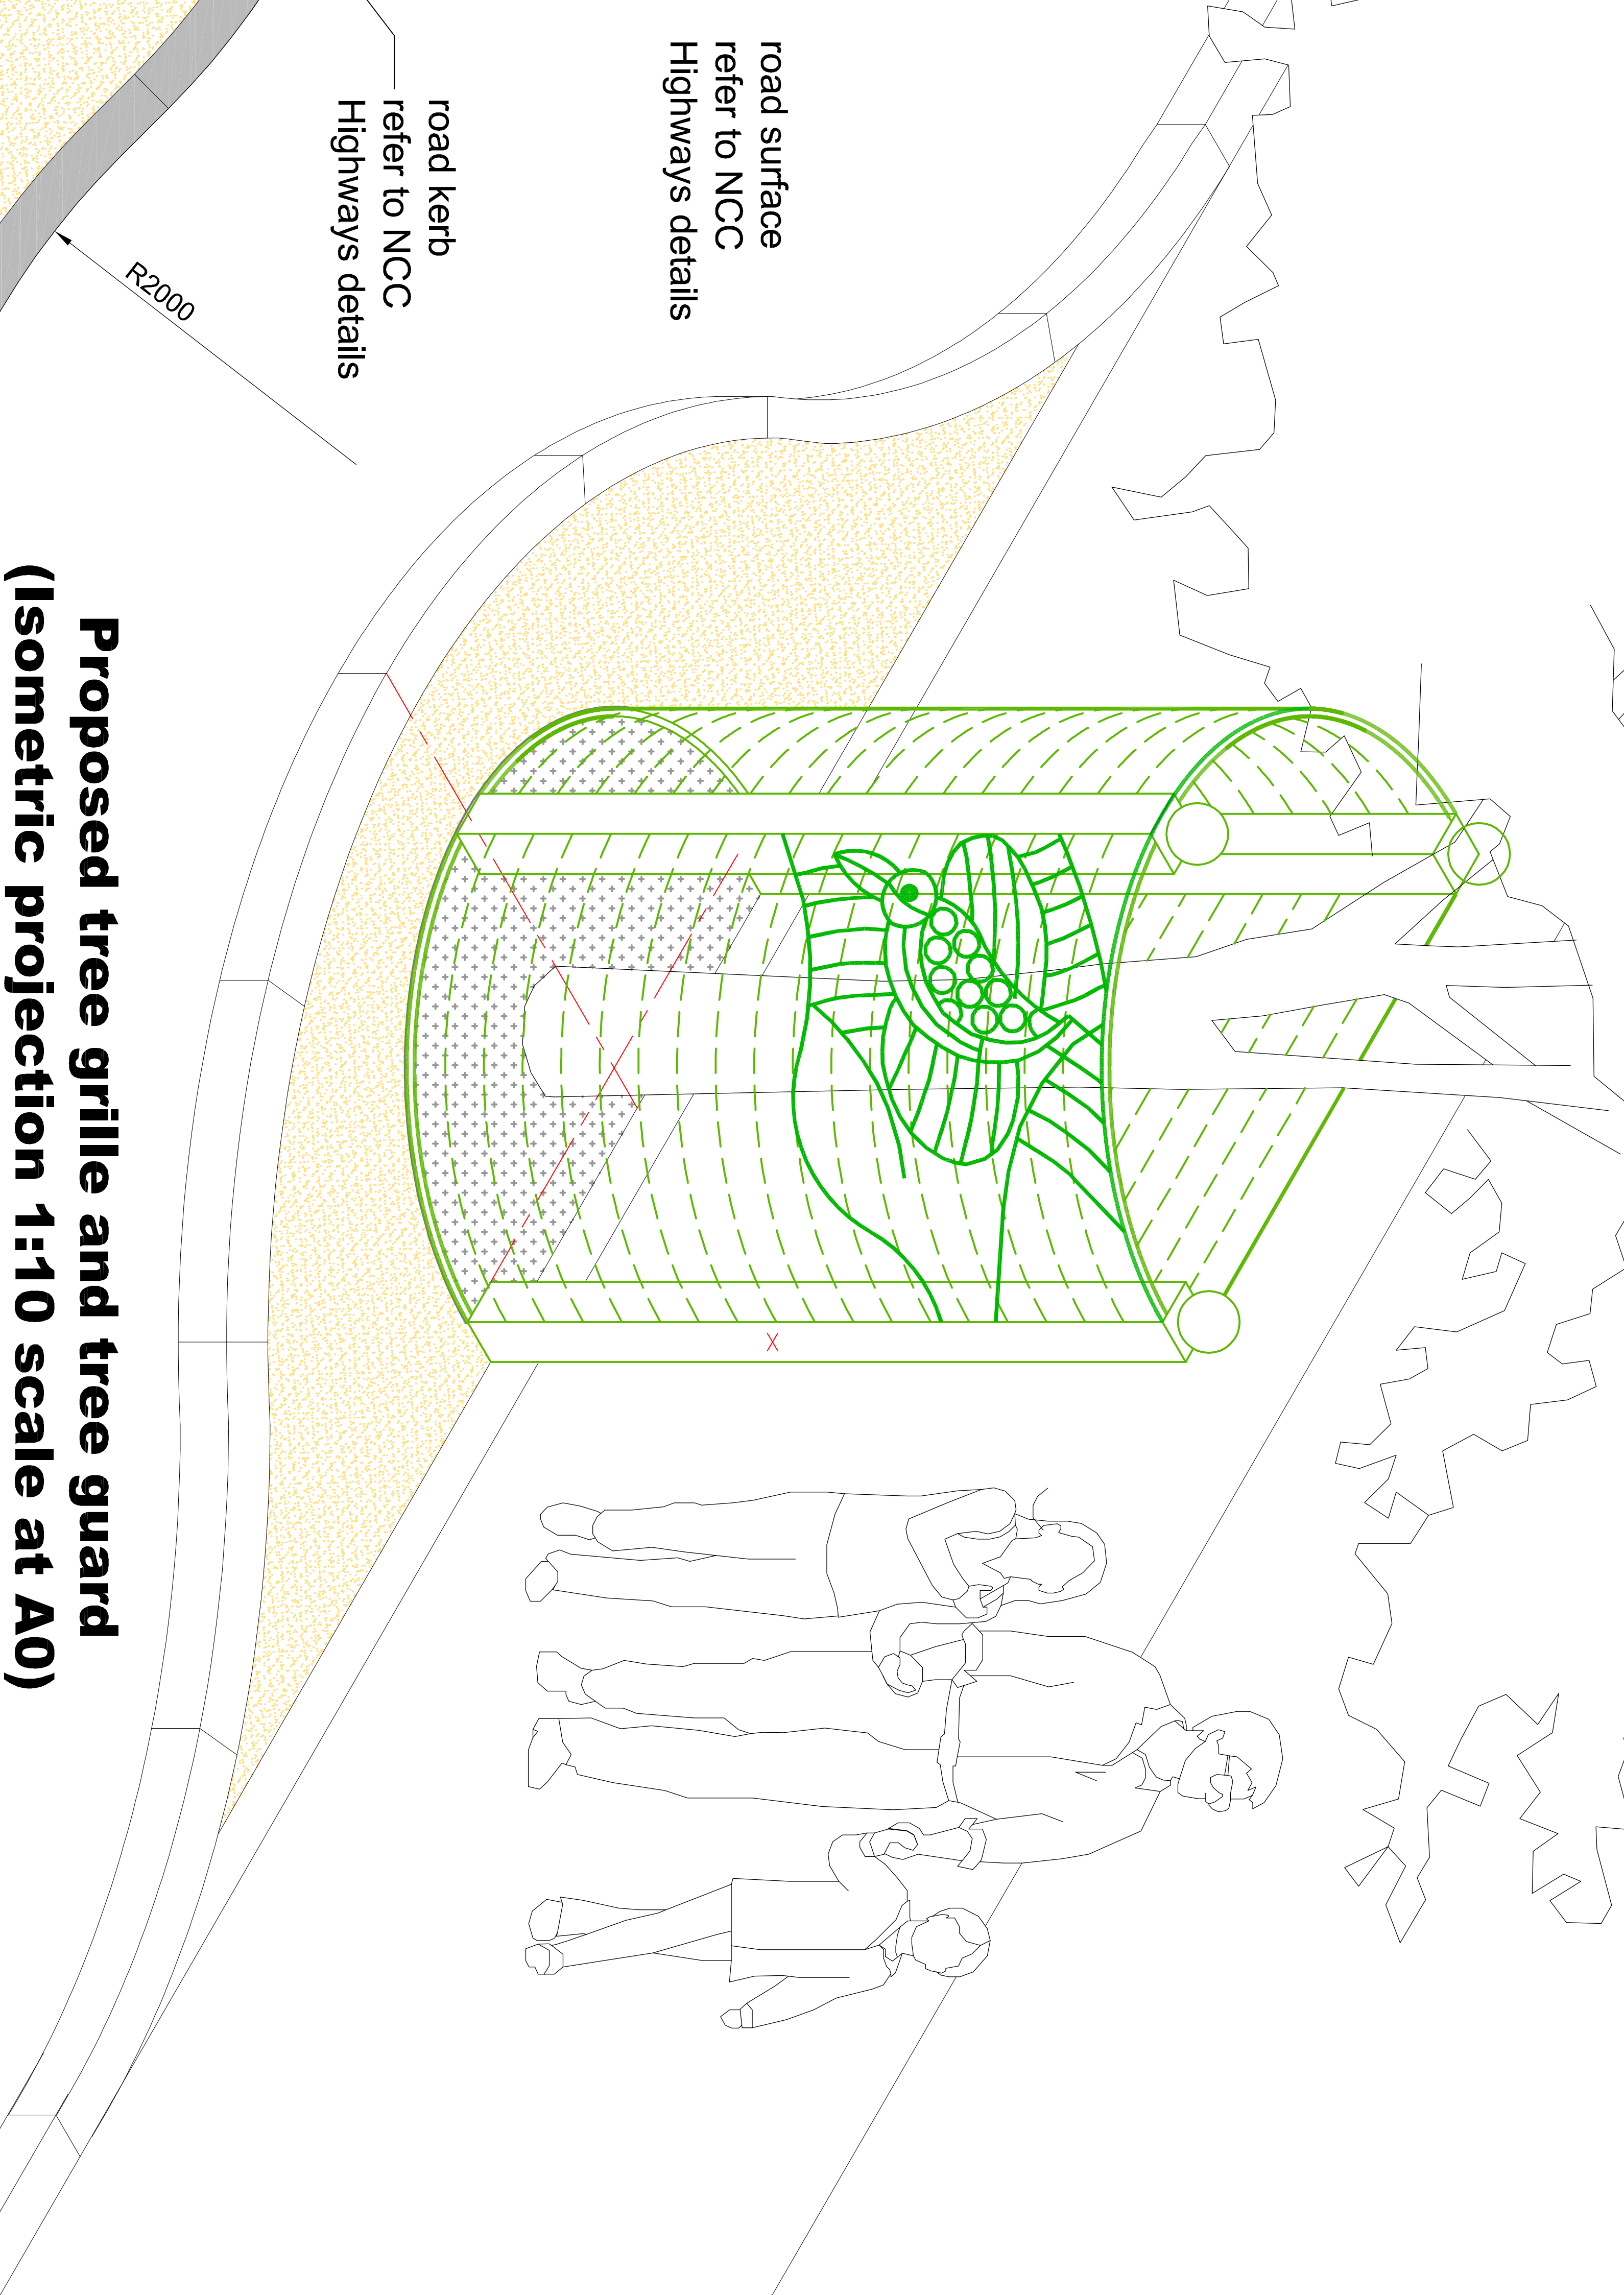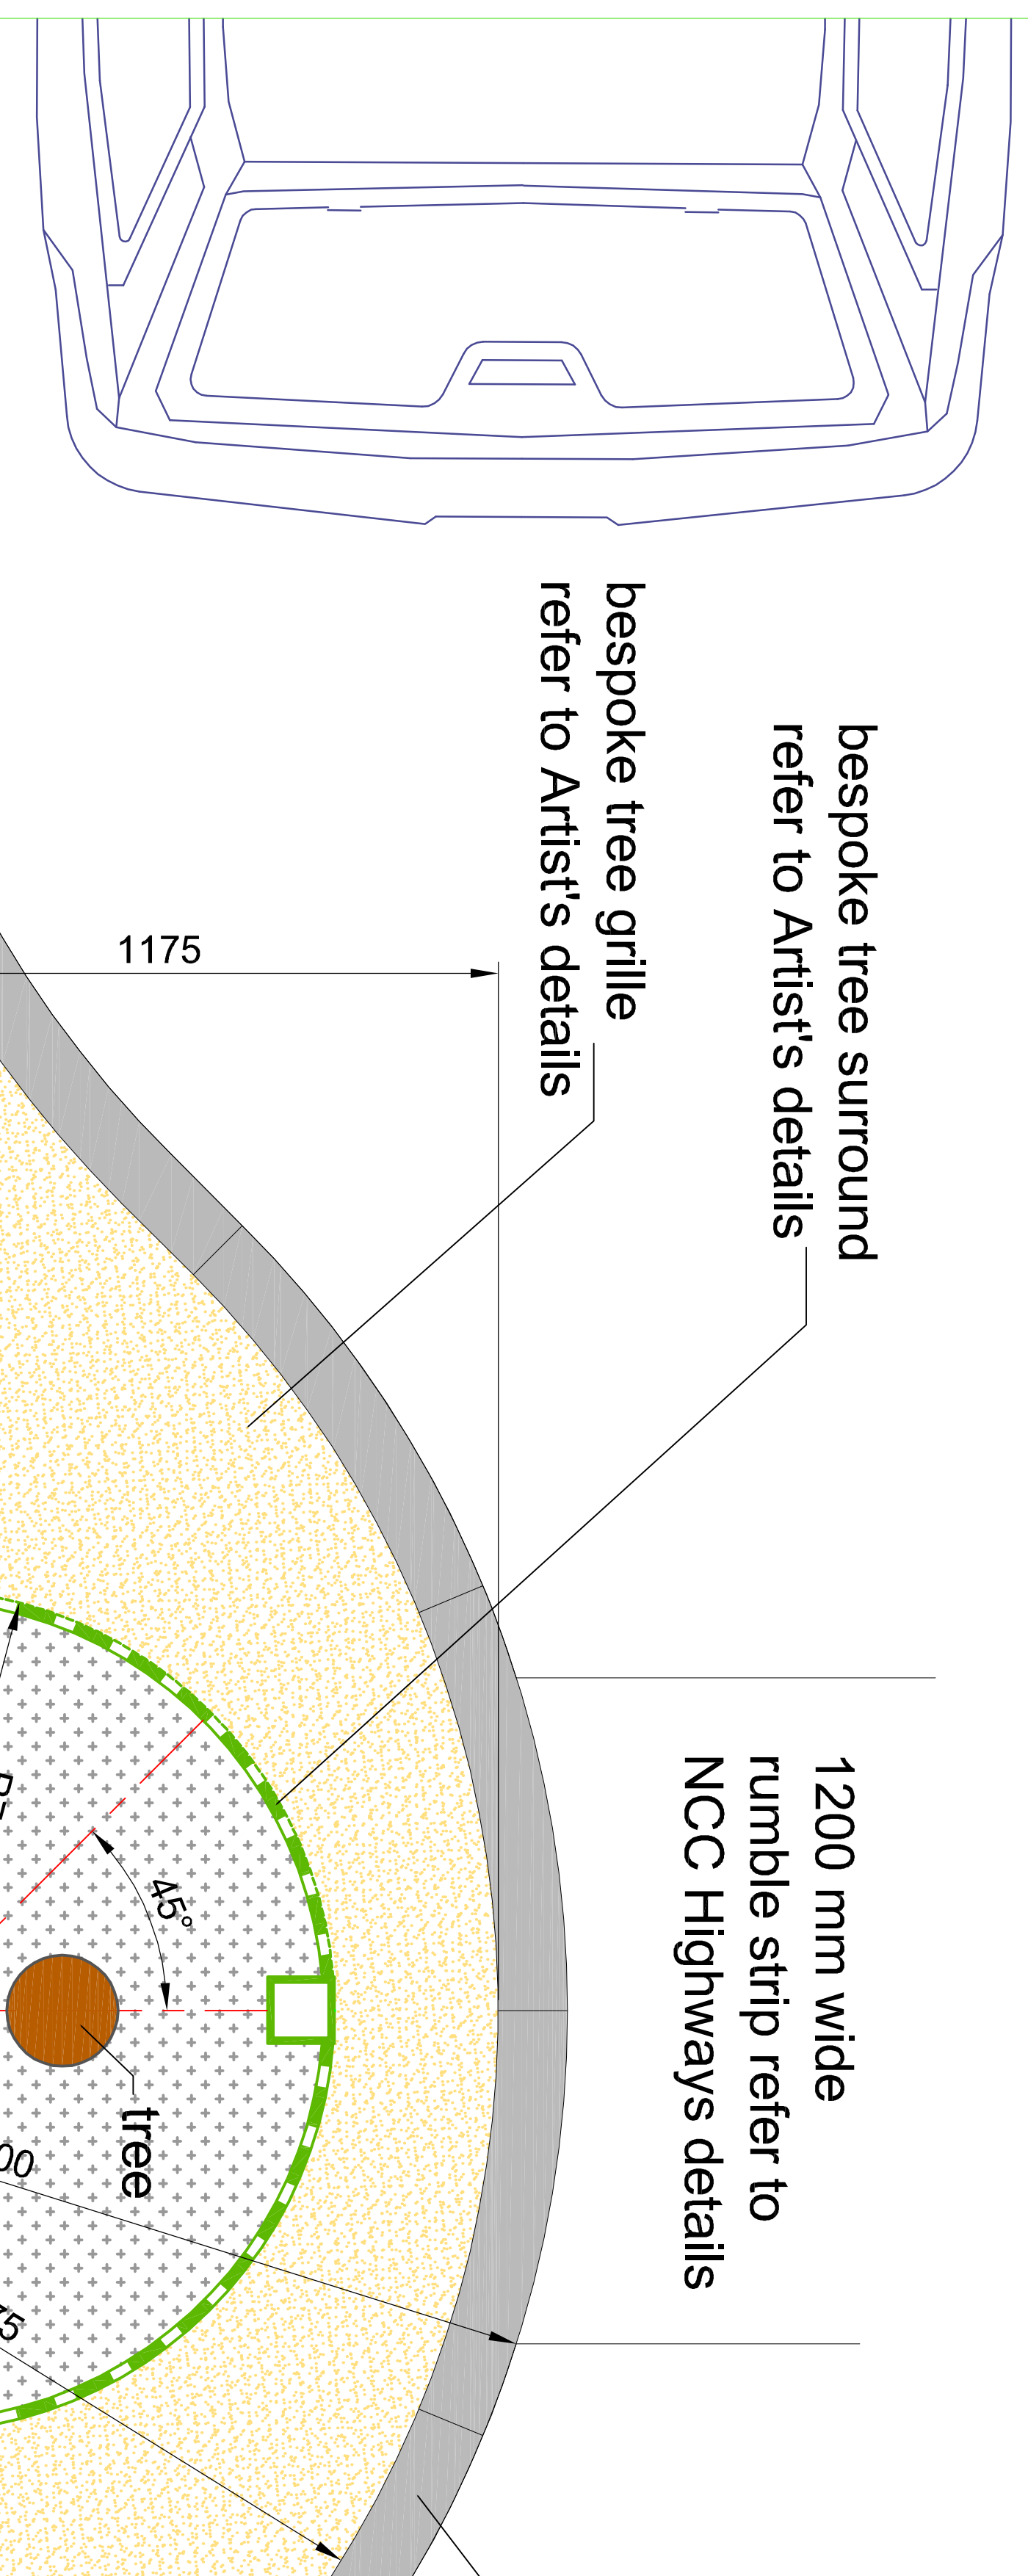

Proposed tree grille and tree guard (Plan 1:10 scale at A0)

Proposed tree grille and tree guard (Isometric projection 1:10 scale at A0)

Project		Title	
Greenfield Street & Highfield Rd Environmental Improvements		Road Build-out and Tree Planting Proposals	
Location		Nottingham City Council	
1200		1200	
at A0		at A0	
Date		Date	
PRDB		Dec 2017	
Drawing No.		Drawing No.	
POS/170501/D1		POS/170501/D1	